


FORM NO. I.

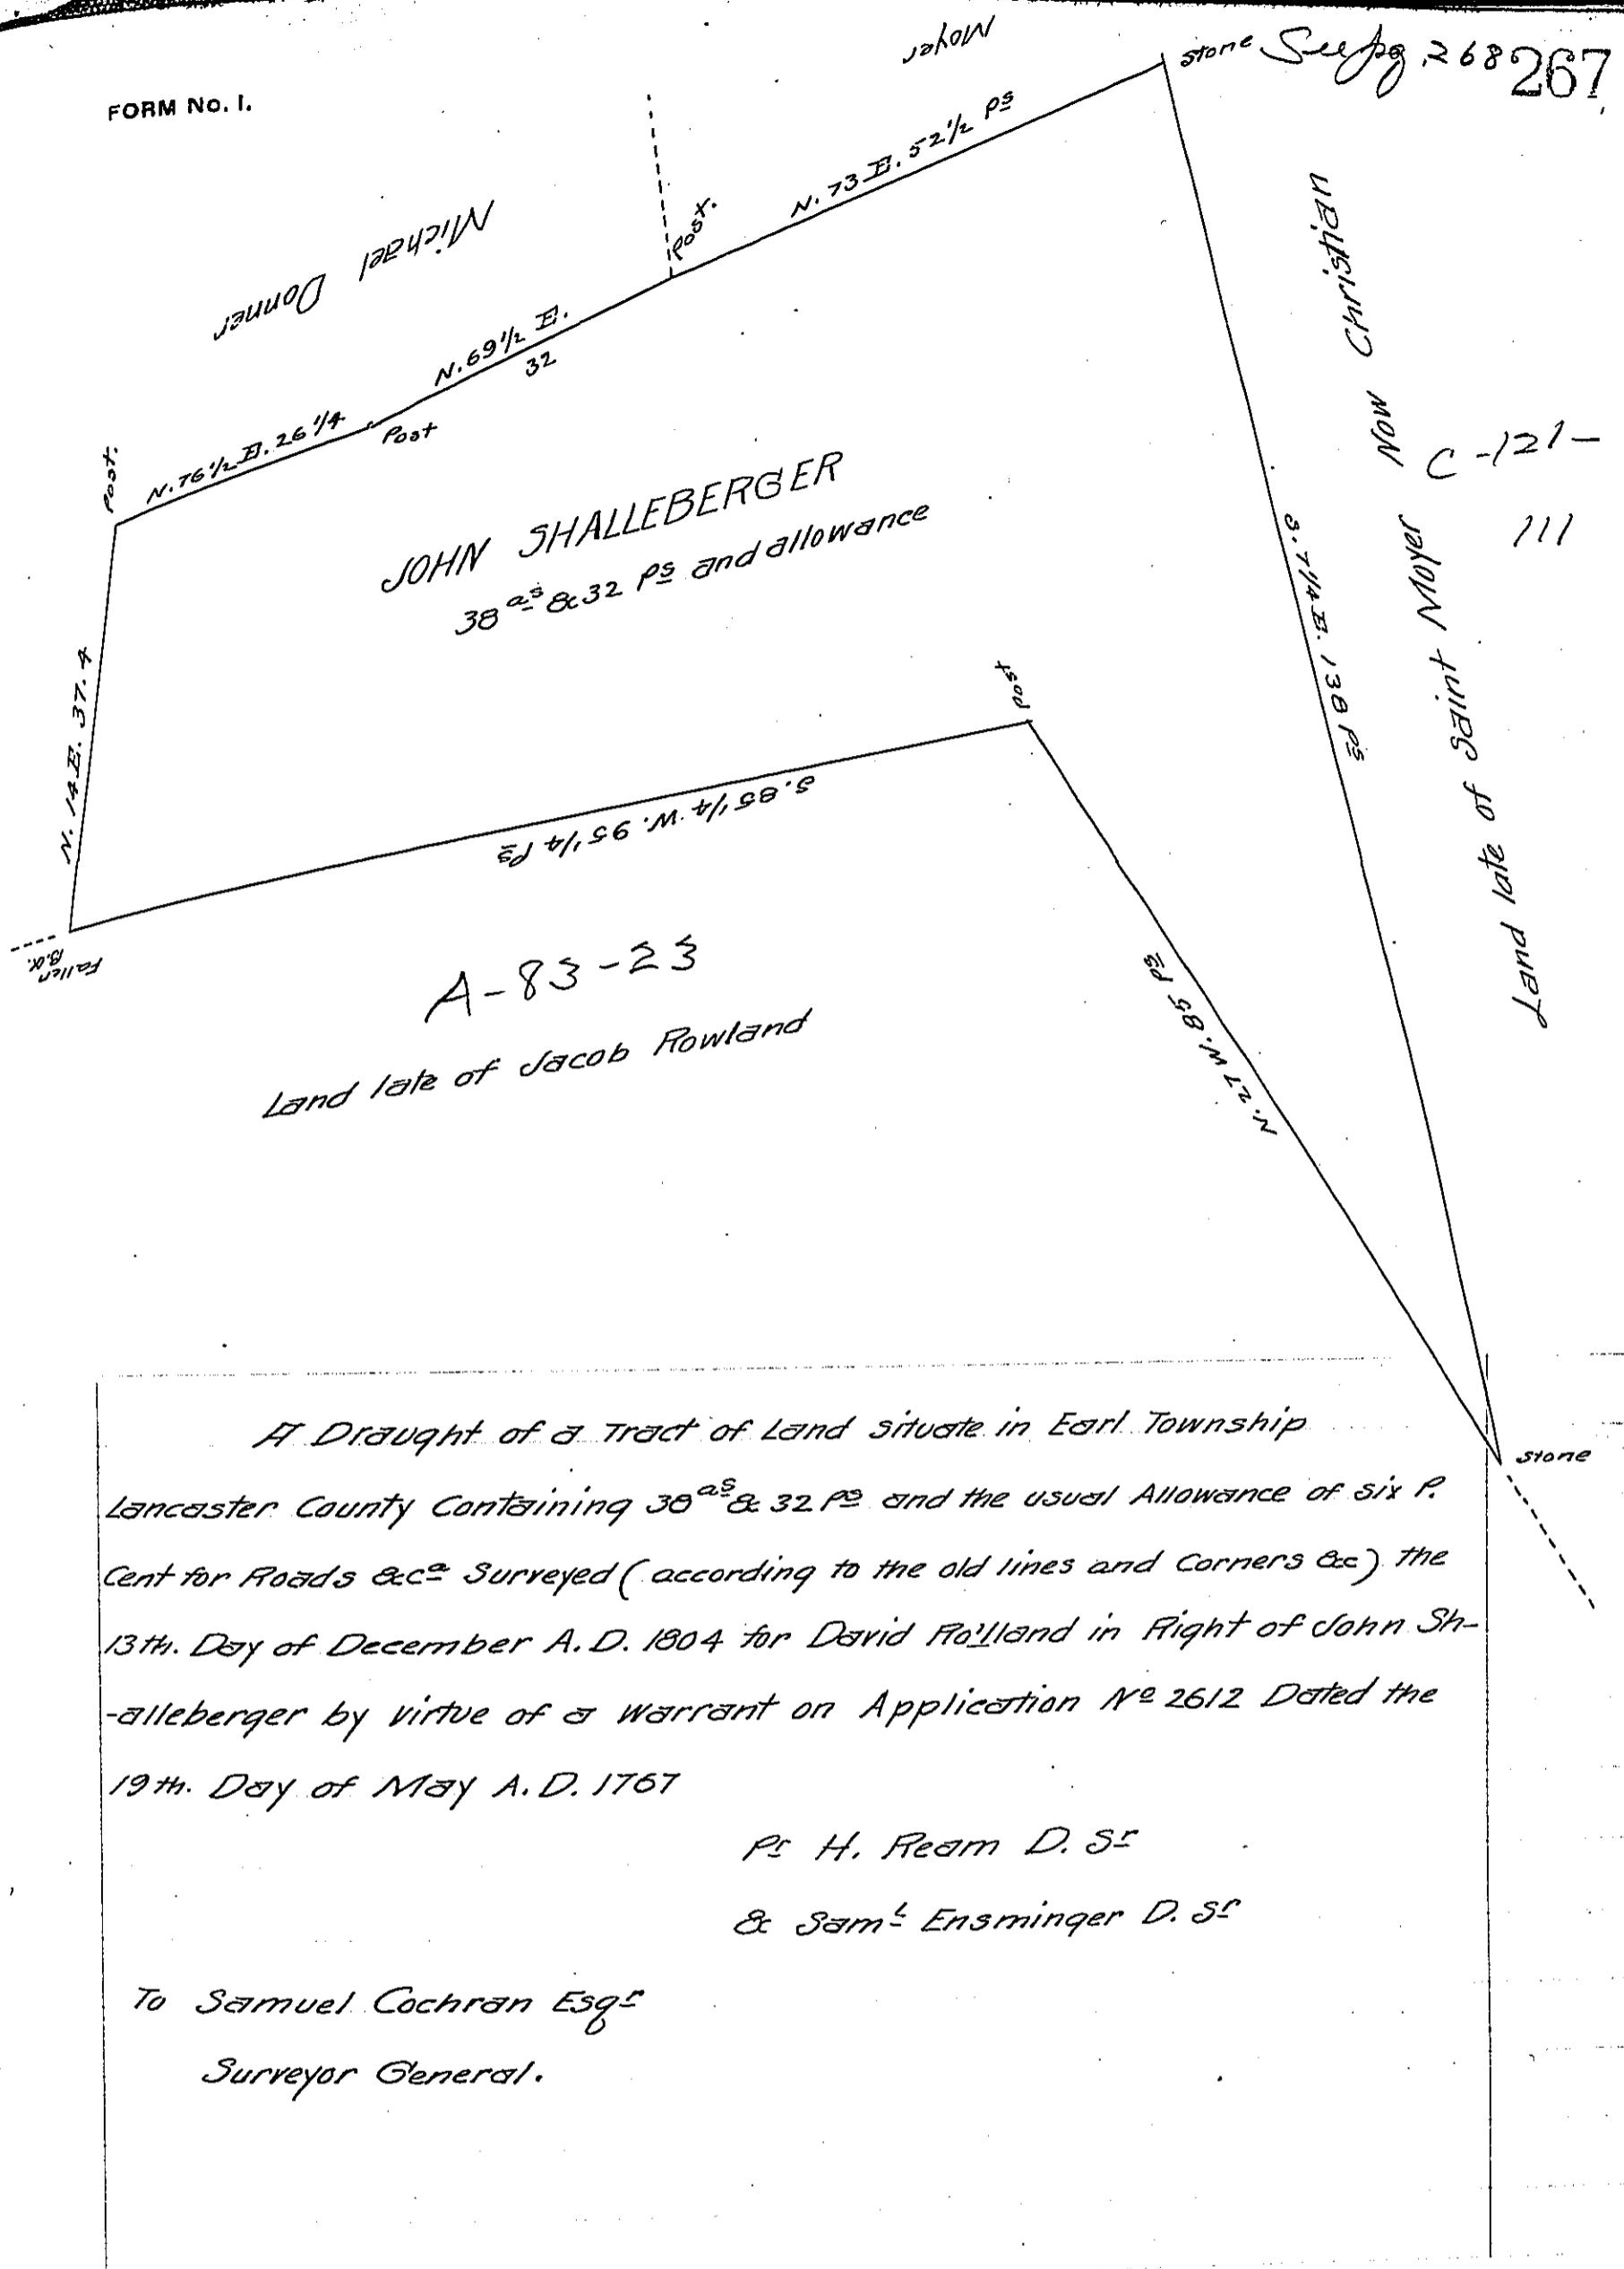

A Draught of a Tract of Land situate in Earl Township
Lancaster County Containing 38 a. & 32 p. and the usual Allowance of six P.
cent for Roads &c Surveyed (according to the old lines and Corners &c) the
13th Day of December A.D. 1804 for David Rowland in Right of John Sh-
alleberger by virtue of a Warrant on Application No 2612 Dated the
19th Day of May A.D. 1767

Pt H. Ream D. S^t

& Sam^l Ensminger D. S^t

To Samuel Cochran Esq^s
Surveyor General.

IN TESTIMONY that the above is a copy of the original remaining on file in
the Department of Internal Affairs of Pennsylvania, made
conformably to an Act of Assembly approved the 16th day of
February, 1833, I have hereunto set my Hand and caused
the Seal of said Department to be affixed at Harrisburg,
this nineteenth day of July 1906

Frank J. Brown
Secretary of Internal Affairs.