


97
223
320

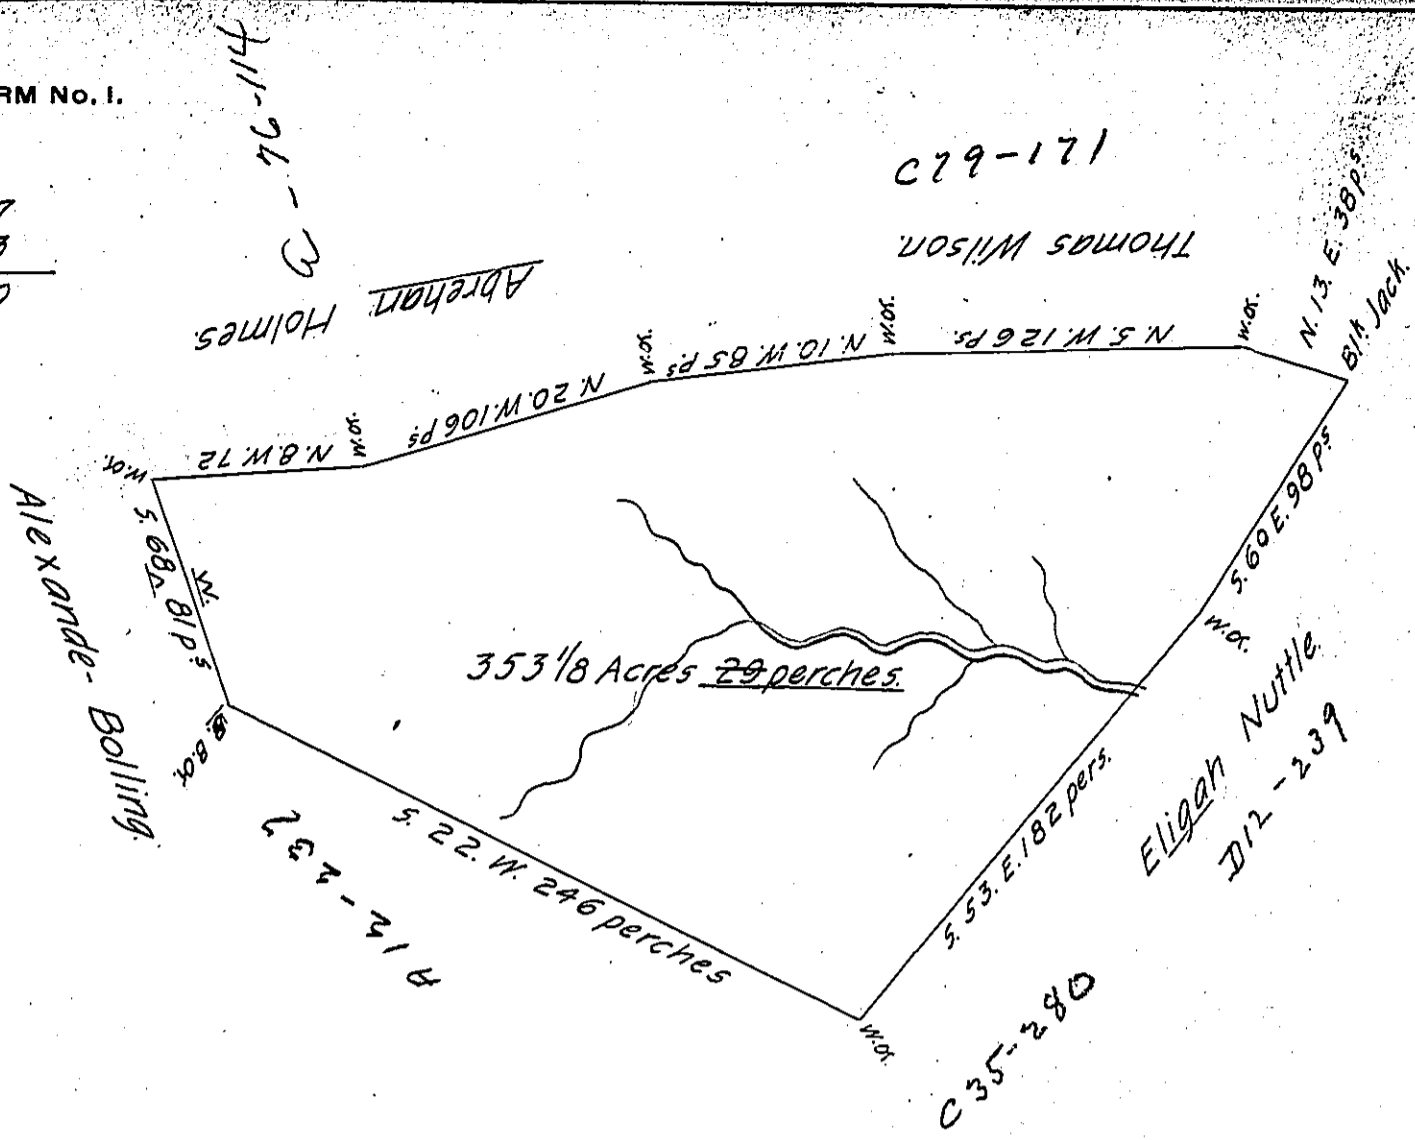

The Above is a Draught of a Tract of Land Situate on the Waters of Chirlee Creek, Call'd Confinement. Containing three hundred & fifty-three Acres & twenty-nine perches. Surveyed March 15th 1785. In pursuance of the hereto Ennex'd Certificat- Granted to Zachariat Pumphrey

We the Commissioners for adjusting Claims to unpatented Lands in the Counties of Monongahalia, Yohogaia & Ohio, do hereby Certify that Zachariah Pumfrey is entitled to four hundred Acres of Land in the County Ohio on Shirties Creek to include his Actual Settlement made in the Year one thousand^d Seven Hundred and Seventy four. Ret'd into S. G. O. the 8th Feb^y 1786.

Given under our hands at Cox's fort the twenty Second day of February 1780, in the forth Year of the Commonwealth.

Test:-
 James Chew, Clk Com^s
 Francis Peyton.
 Phil. Pendleton.
 Joseph Holmes.

John Lukins, Esq^r
 S. G.
 Jn^o Hoge, D. S.

IN TESTIMONY that the above is a copy of the original remaining on file in the Department of Internal Affairs of Pennsylvania, made conformably to an Act of Assembly approved the 16th day of February, 1833, I have hereunto set my Hand and caused the Seal of said Department to be affixed at Harrisburg, this eighth day of May 1906.

James D. Rowen
 Secretary of Internal Affairs.