


FORM NO. 1.

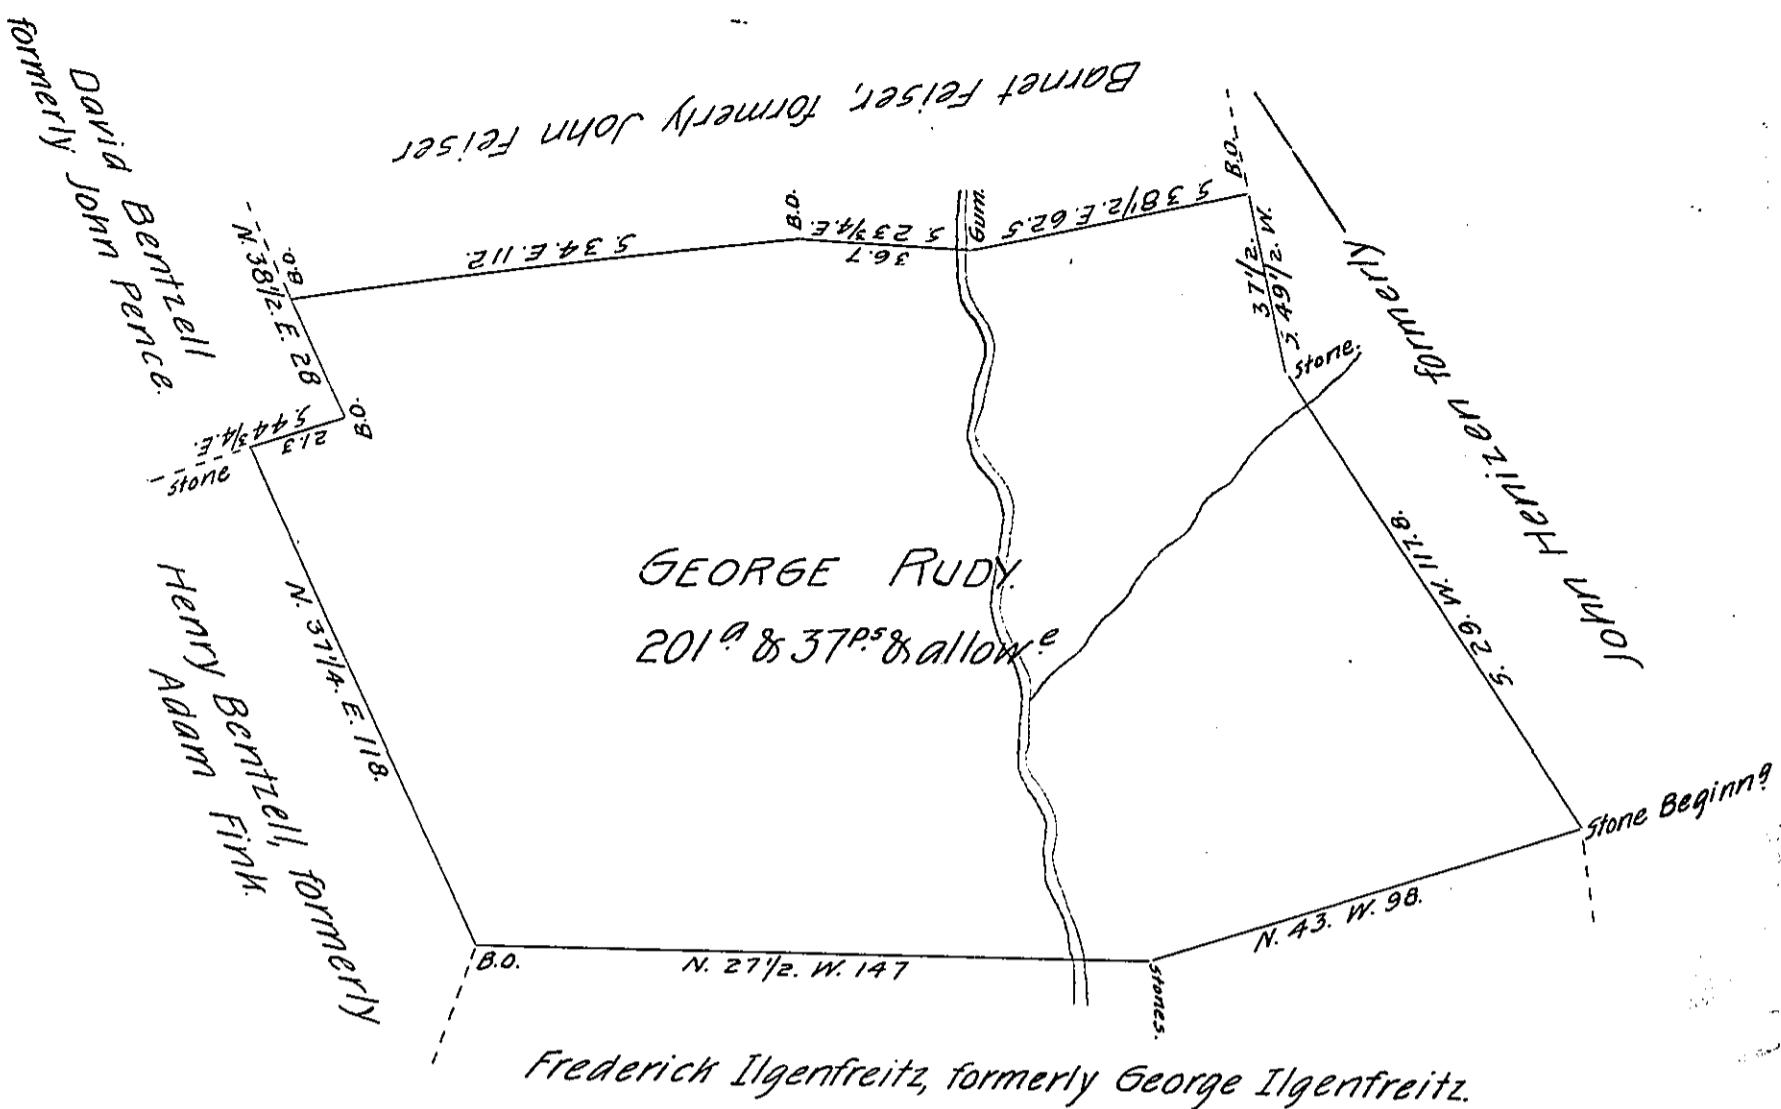

Situate in Dover Township, in the County of York, Containing as above set forth 201 9& 37 perches (1/4)nd allowance, Originally Surveyed by Charles Lukens, late D.S. on the 26th day of January 1767. In Pursuance of a Warrant for 150⁹ Granted to George Rudy bearing date the 12th day of February 1767. Resurveyed by the Old lines in Pursuance of the Warrant aforesaid the 28th & 29th days of July 1809, for David Meissenhelter the Present owner, who desired me to make return of the Draught.

per

Jacob Spangler, D.S.

To Andrew Porter, Esquire,
Surveyor General,
Lancaster, Pa.

IN TESTIMONY that the above is a copy of the original remaining on file in the Department of Internal Affairs of Pennsylvania, made conformably to an Act of Assembly approved the 16th day of February, 1833, I have hereunto set my Hand and caused the Seal of said Department to be affixed at Harrisburg, this twenty-fifth day of June 1906.

Isaac P. Tracy
Secretary of Internal Affairs.