


William Colvin  
 now Robert Colvin  
 N 45 E 54 Post.  
 Post by Hickory  
 34 M 54 N  
 WO

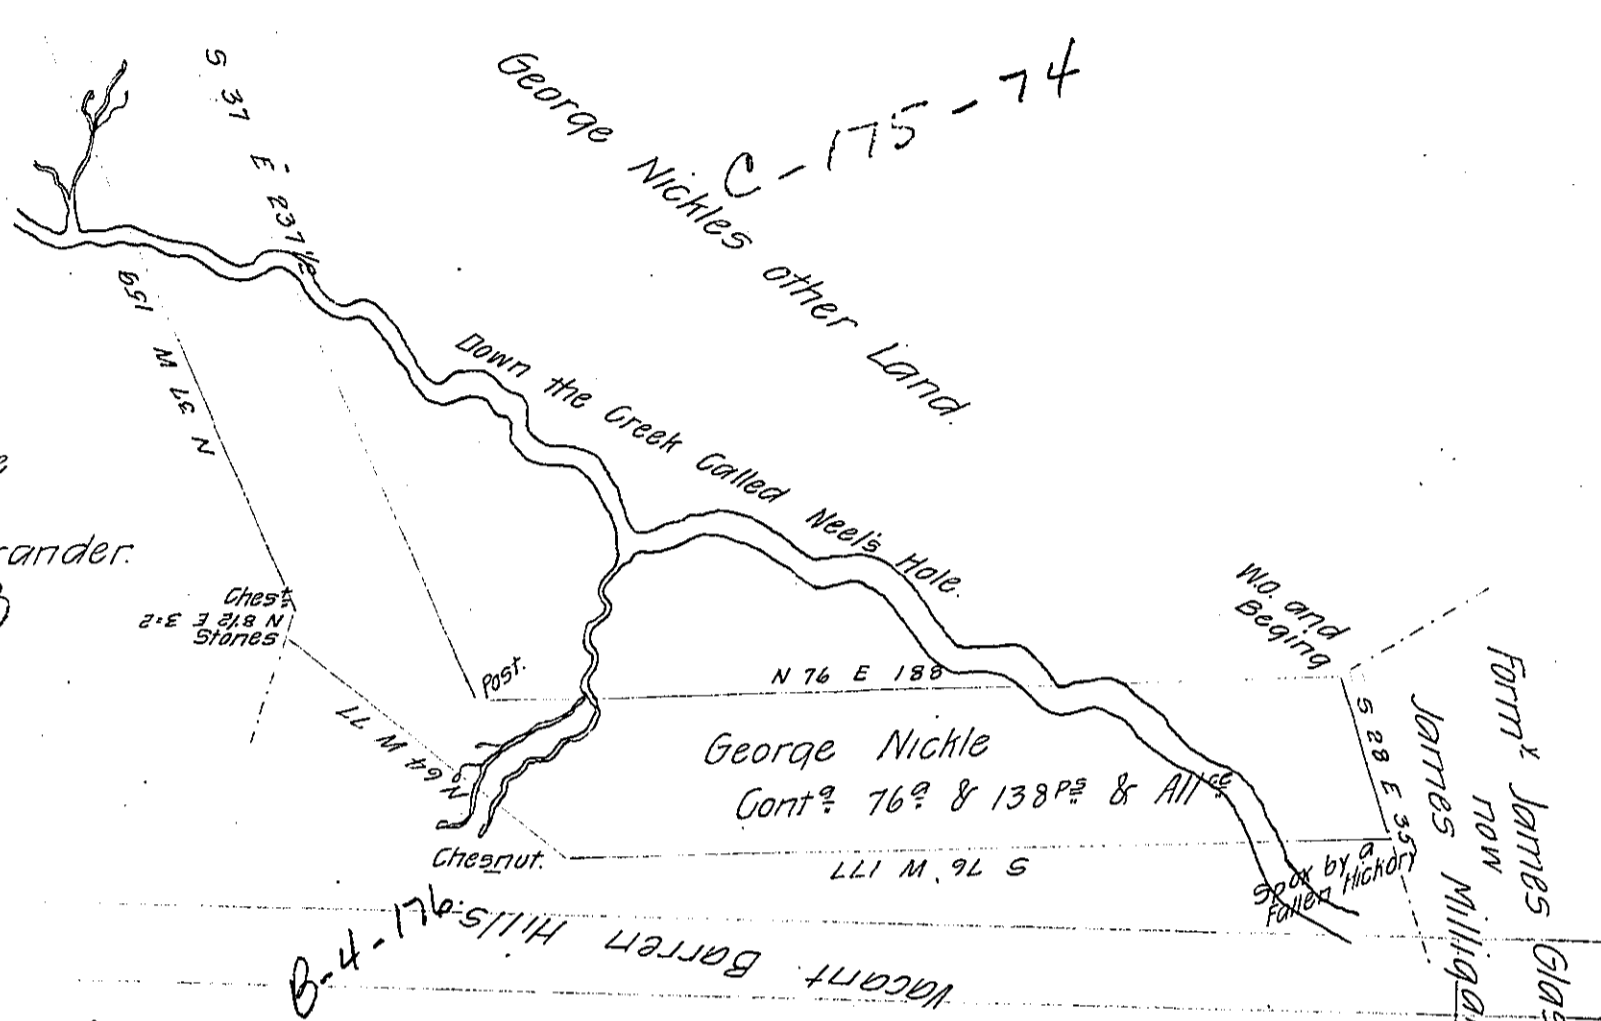

Situate in Fawn Township in the County of York, Containing as above set forth 76<sup>ac</sup> & 138 perches and Allowance. Surveyed the 25<sup>th</sup> day of October Anno Domini 1805. In pursuance of a Warrant for 70 Acres Granted to George Nickle bearing date the fourth day of December Anno Domini 1786.

Per  
 To Jacob Spangler D. S.  
 Samuel Cochran Esq: John Eichelberger D. S.  
 Surveyor General  
 Lancaster Pa.

IN TESTIMONY that the above is a copy of the original remaining on file in the Department of Internal Affairs of Pennsylvania, made conformably to an Act of Assembly approved the 16th day of February, 1833, I have hereunto set my Hand and caused the Seal of said Department to be affixed at Harrisburg, this tenth day of March 1906

*Loa C. D. Brown*  
 Secretary of Internal Affairs.