


James McLaughlin

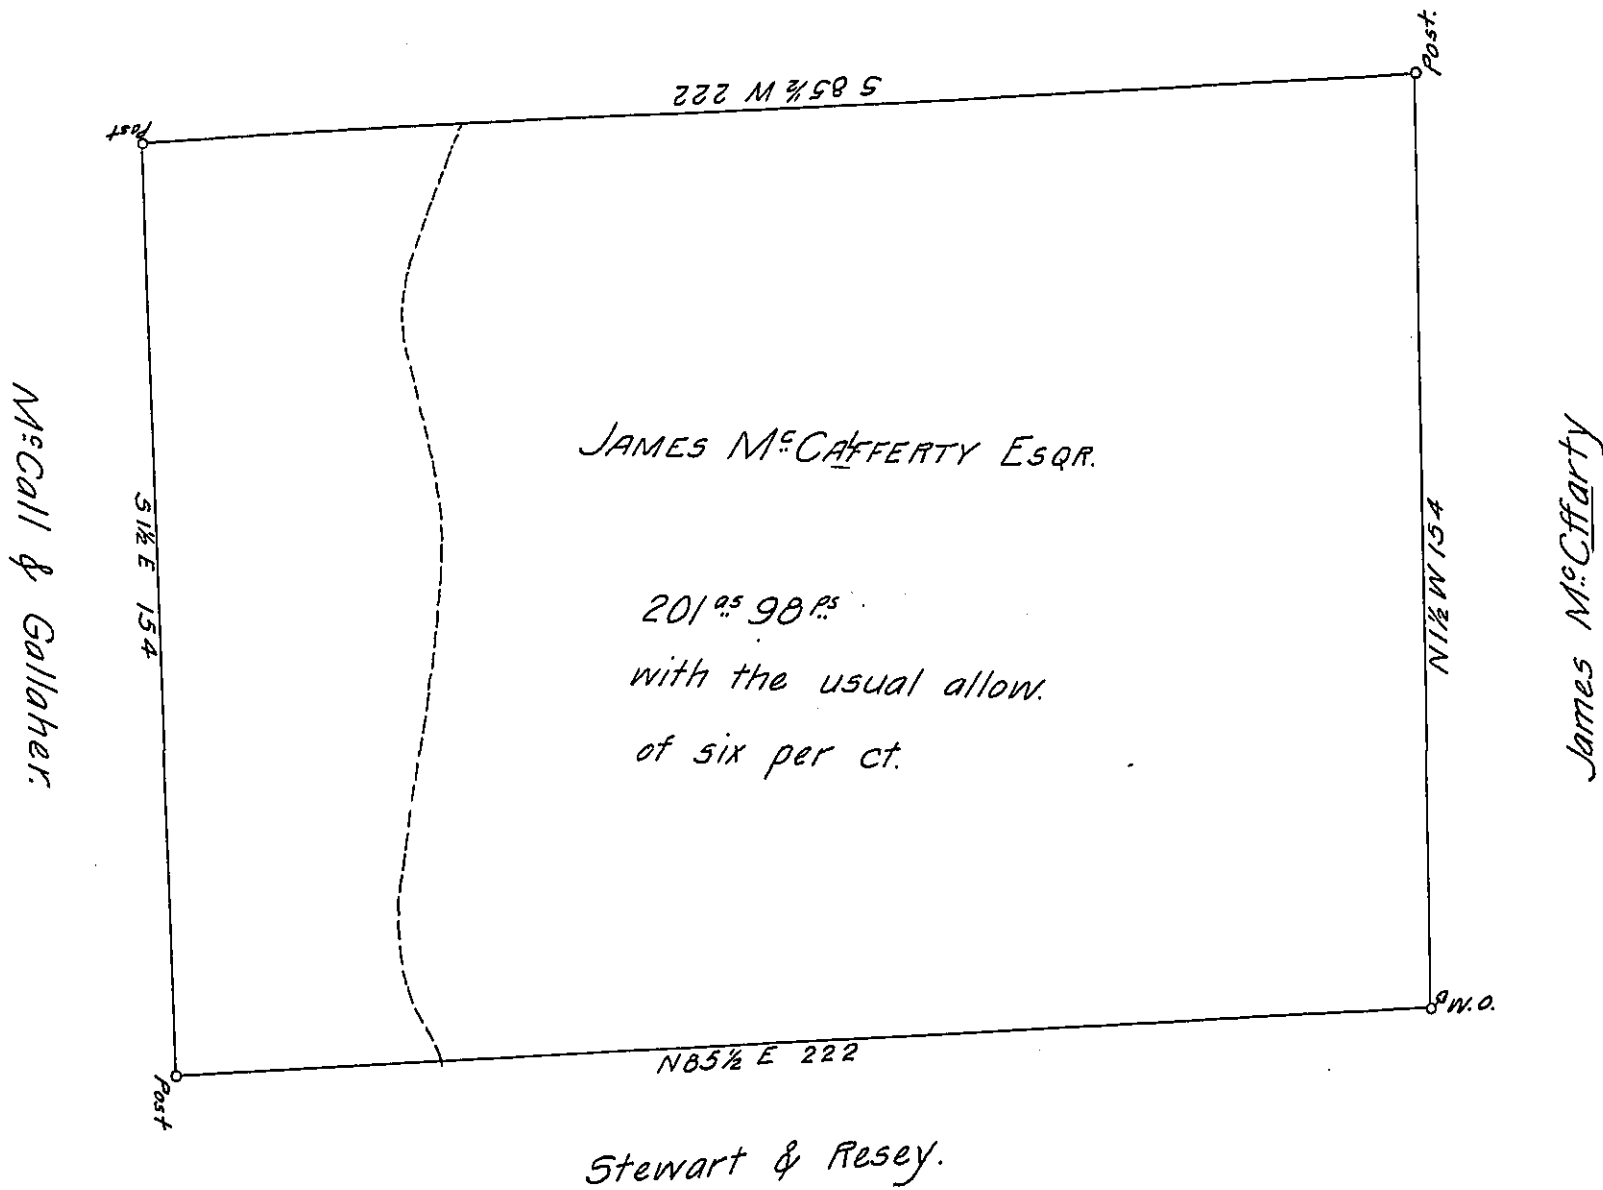

Draft of Two hundred and one acres and ninety eight perchs of Land with the usual allowance of Six per Cent. Windfield Tp. Butler County Surveyed Oct 13th 1865 at the Inst. of James M^cClaferty Esqr. Preparitory of Pattent.

I, W.D.M^cCandless do hereby Certify that the above Land has not Been pattented according to the Books and papers now in my posession.

David Scott
per W.D.M^cCandless

IN TESTIMONY that the above is a copy of the original remaining on file in the Department of Internal Affairs of Pennsylvania, made conformably to an Act of Assembly approved the 16th day of February, 1833, I have hereunto set my Hand and caused the Seal of said Department to be affixed at Harrisburg, this thirtieth day of April 1906.

George B. Brown
Secretary of Internal Affairs.