


(Stewardson
- Potter)

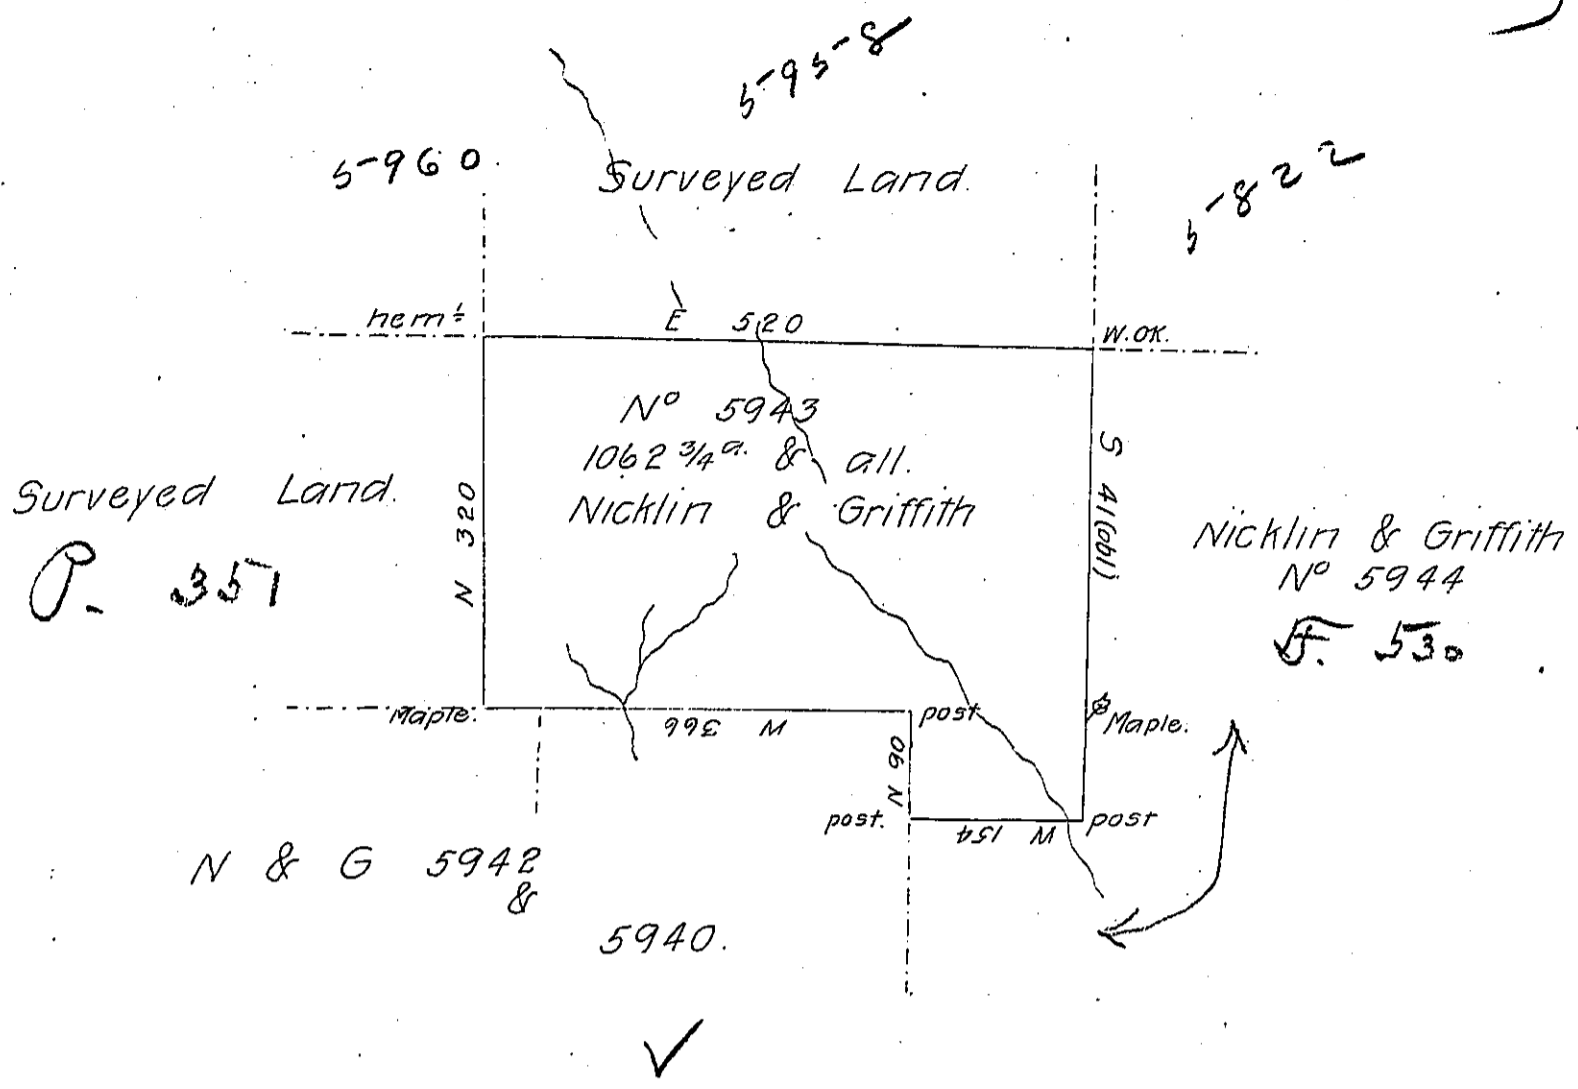

Surveyed 9^{mo} the 12 1805 the above tract of land
 for Philip Nicklin & Robert E. Griffith Assignees of Joseph
 Boone by virtue of their Warrant No 5943 dated 19th Mar-
 ch 1805 Situate on the waters of Kettle Creek & the head
 waters of Young Wormans Creek in Potter County contain-
 ing one thousand Sixty two & three quarters acres &
 allowance of Six per Cent.

William Ellis. D. S.

Sam^l Cochran Esq }
 Surveyor Gen^l }

IN TESTIMONY that the above is a copy of the original remaining on file in
 the Department of Internal Affairs of Pennsylvania, made
 conformably to an Act of Assembly approved the 16th day of
 February, 1833, I have hereunto set my Hand and caused
 the Seal of said Department to be affixed at Harrisburg,
 this eighteenth day of May 1906

Laurel Ross
 Secretary of Internal Affairs.