


late Bernard Shartle
now
William Seyfert.

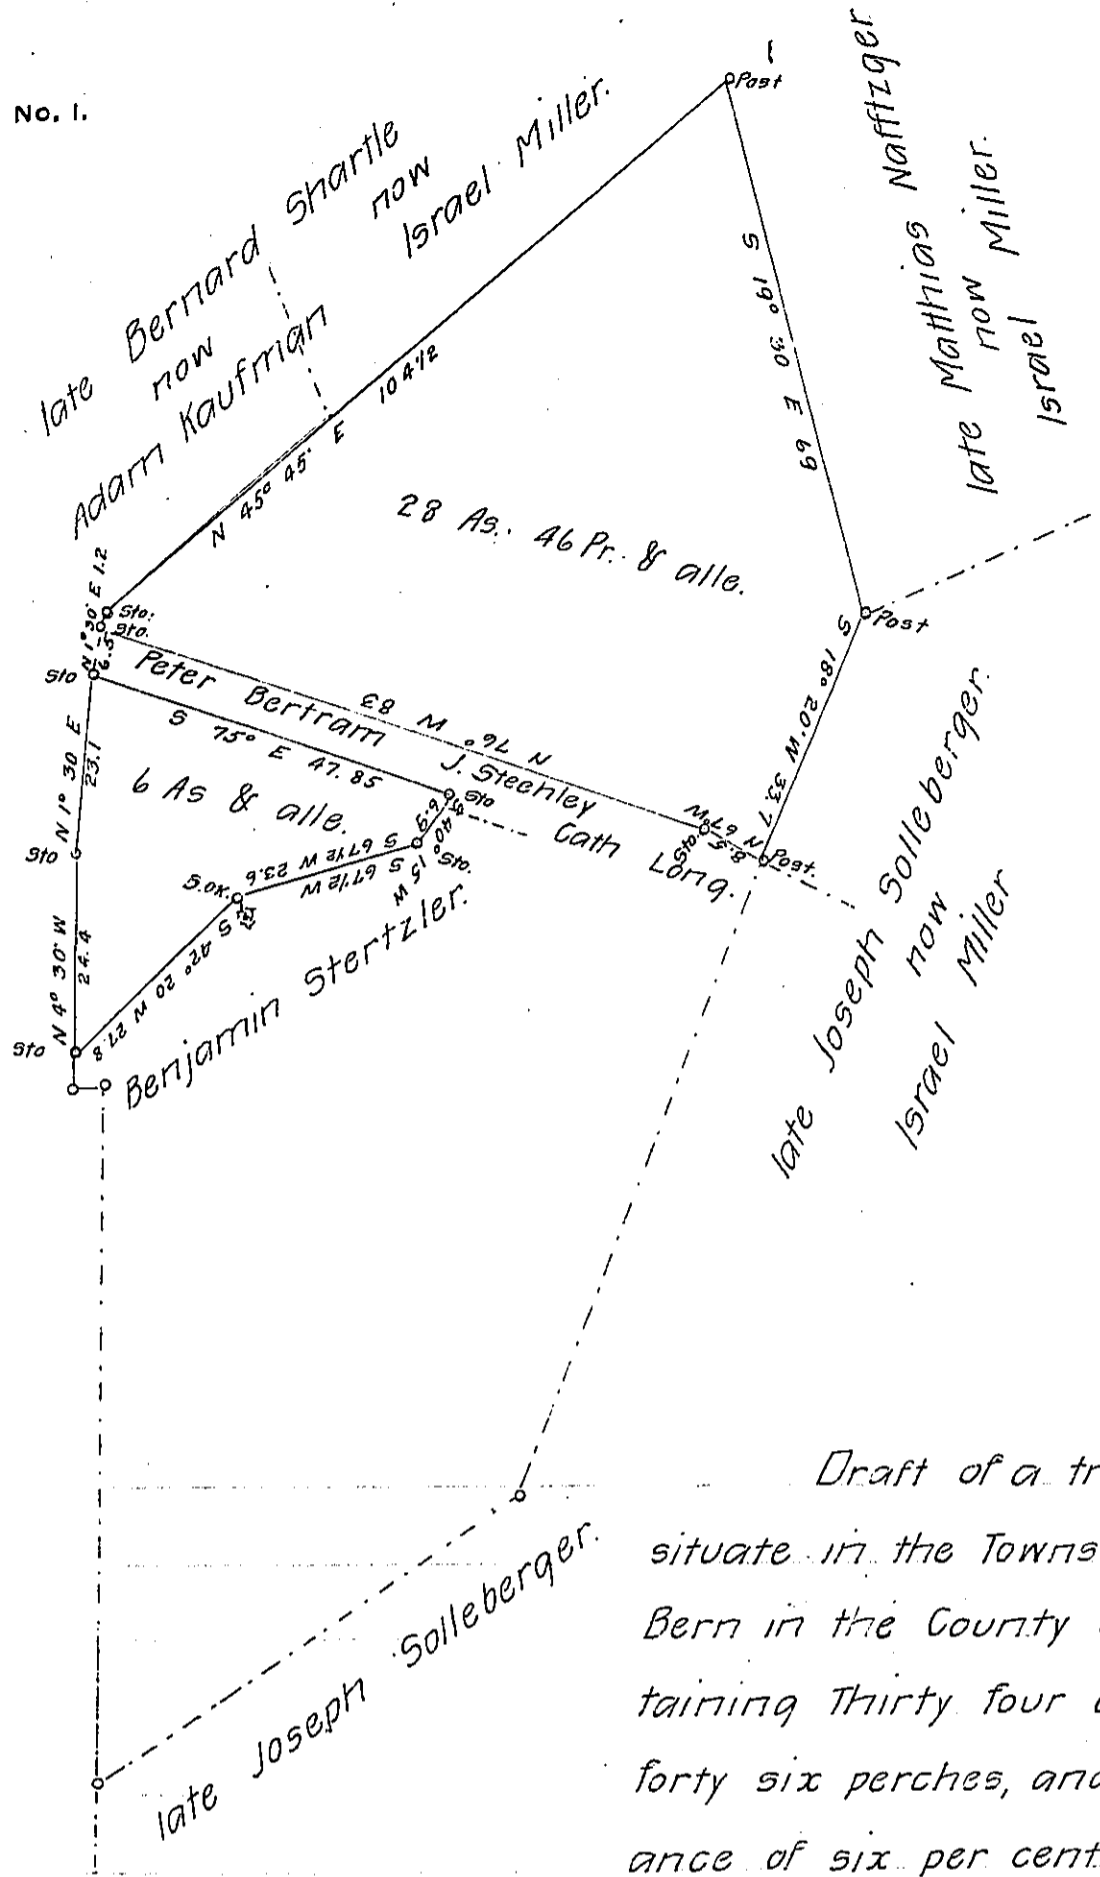

Draft of a tract of land
situate in the Township of Upper
Bern in the County of Berks, con-
taining Thirty four acres, and
forty six perches, and the allow-
ance of six per cent. for roads, &c.

surveyed for Israel Miller the Twenty fourth day of October
1871. being part of a large tract of Seventy Acres & Sixty
eight perches & allowance which is one of two tracts
which collectively ^{Contained 185 As &} 119 perches, and allowance, originally
surveyed in pursuance of a Warrant granted to Matthias
Nafftzger dated the 22^d day of March 1790.

pr Daniel S. Zacharias

To the Hon J. M. Campbell.
Surveyor General.

C.S.

IN TESTIMONY that the above is a copy of the original remaining on file in
the Department of Internal Affairs of Pennsylvania, made
conformably to an Act of Assembly approved the 16th day of
February, 1833, I have hereunto set my Hand and caused
the Seal of said Department to be affixed at Harrisburg,
this eighteenth day of May 1906

George R. Brown
Secretary of Internal Affairs