


FORM No. 1.

Conrad Haines

219

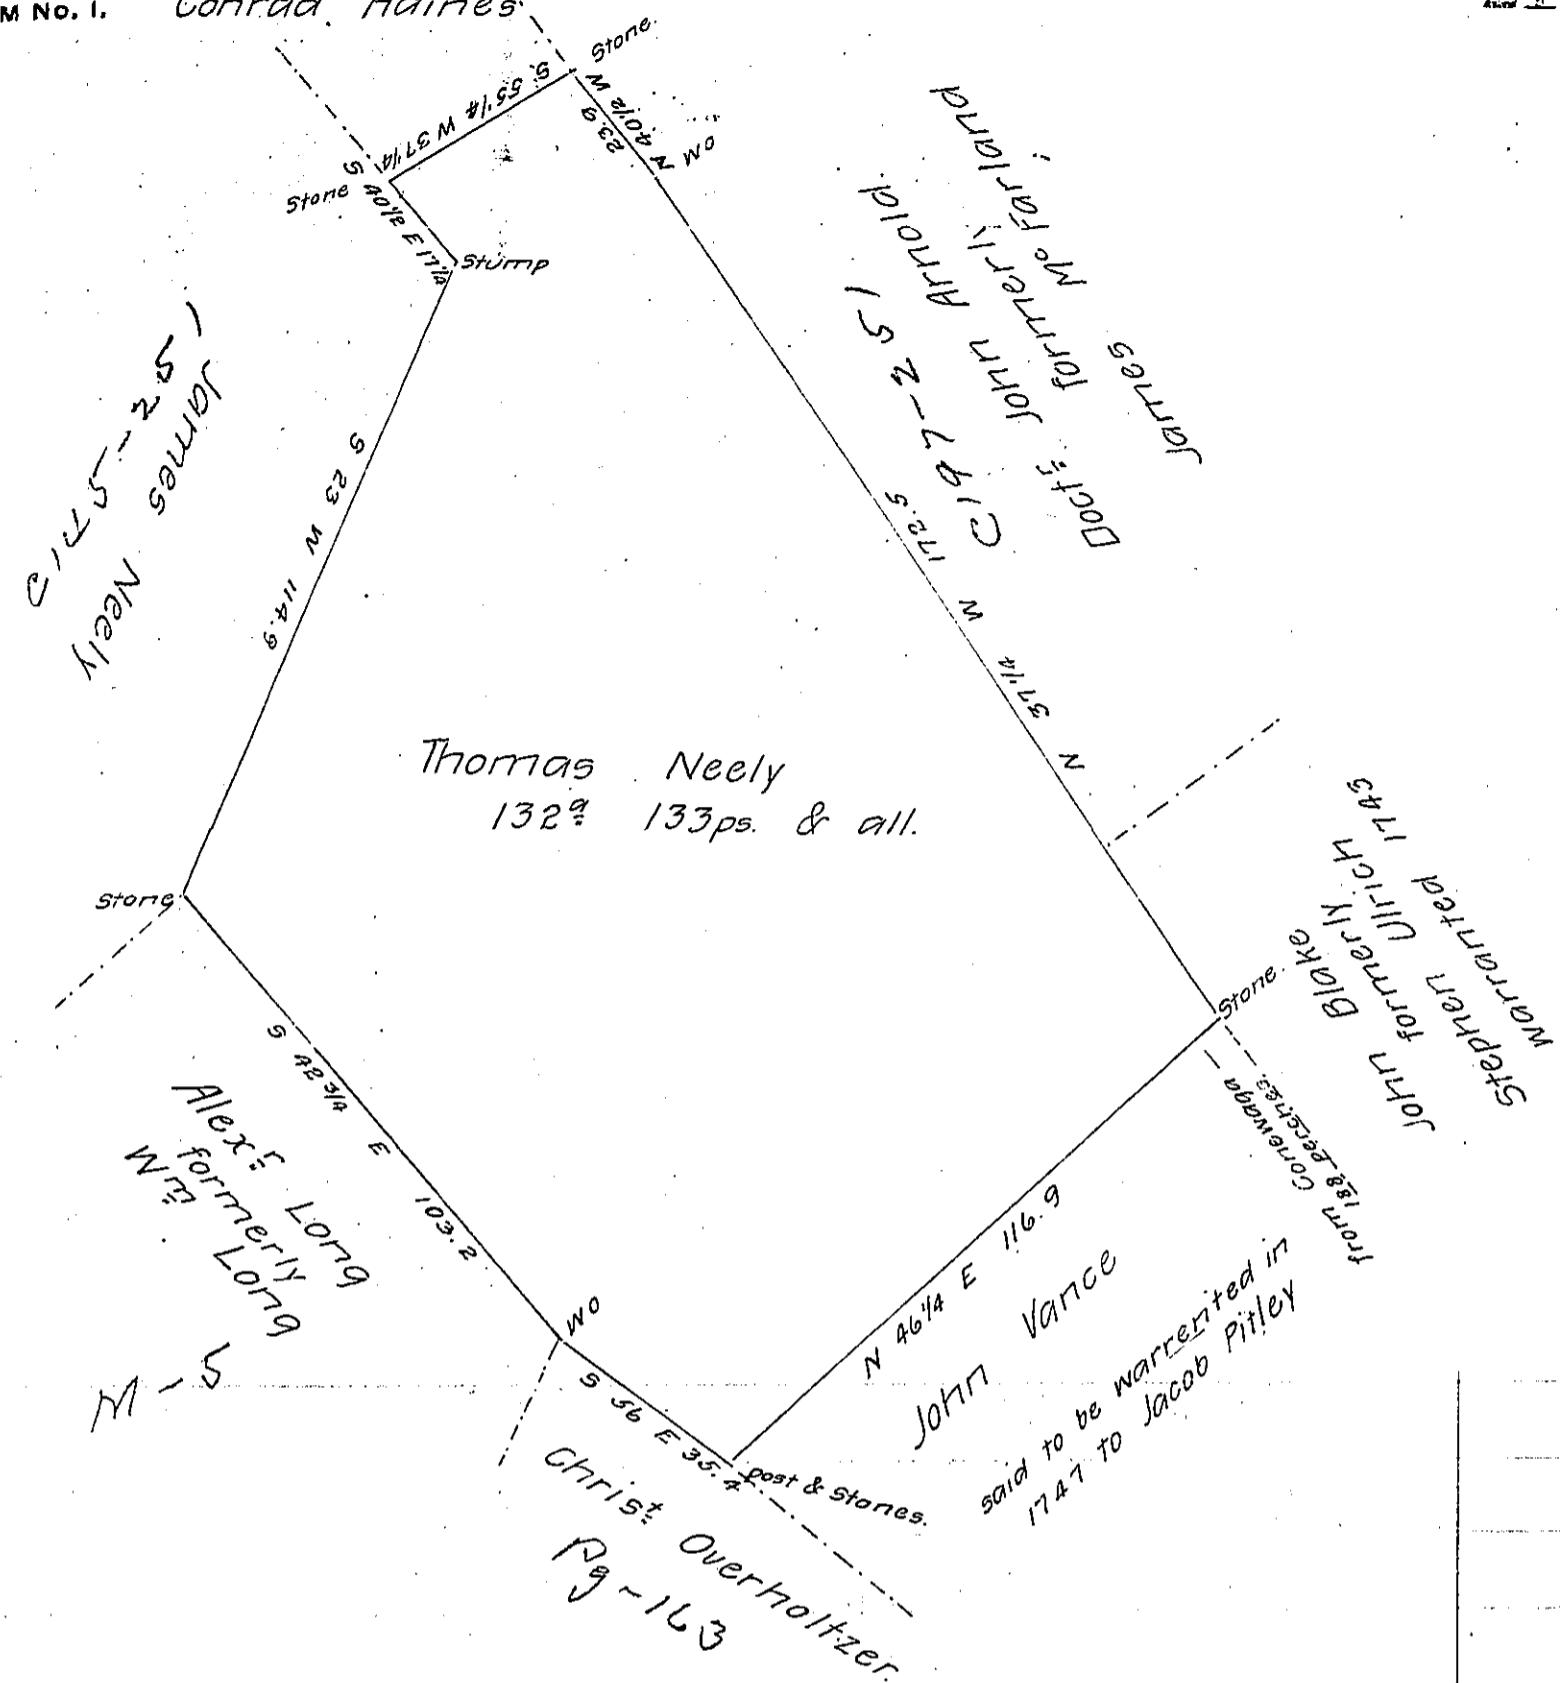

Situate in Reading Township Adams County Surveyed October 10th 1811 In pursuance of a warrant granted to Thomas Neely for 130^a. Dated March 5th 1811. Containing one hundred & thirty two acres one hundred & thirty three perches & all^{ee}. the time of the first improvement of this tract I have not been able to ascertain, but some of the land adjoining it was warranted in the year 1743 this tract although it is level & most of it smooth yet is not of as good a quality as the plantations between it & Conewago — and probably not improved so early.

To Andrew Porter Esq:
Surveyor General.

Sam'l Sloan. D. S.

Surveyor General.
IN TESTIMONY that the above is a copy of the original remaining on file in
the Department of Internal Affairs of Pennsylvania, made
conformably to an Act of Assembly approved the 16th day of
February, 1833, I have hereunto set my Hand and caused
the Seal of said Department to be affixed at Harrisburg,
this twenty-eighth day of May 1906.

Secretary of Internal Affairs.