


James Edgar

C43 234

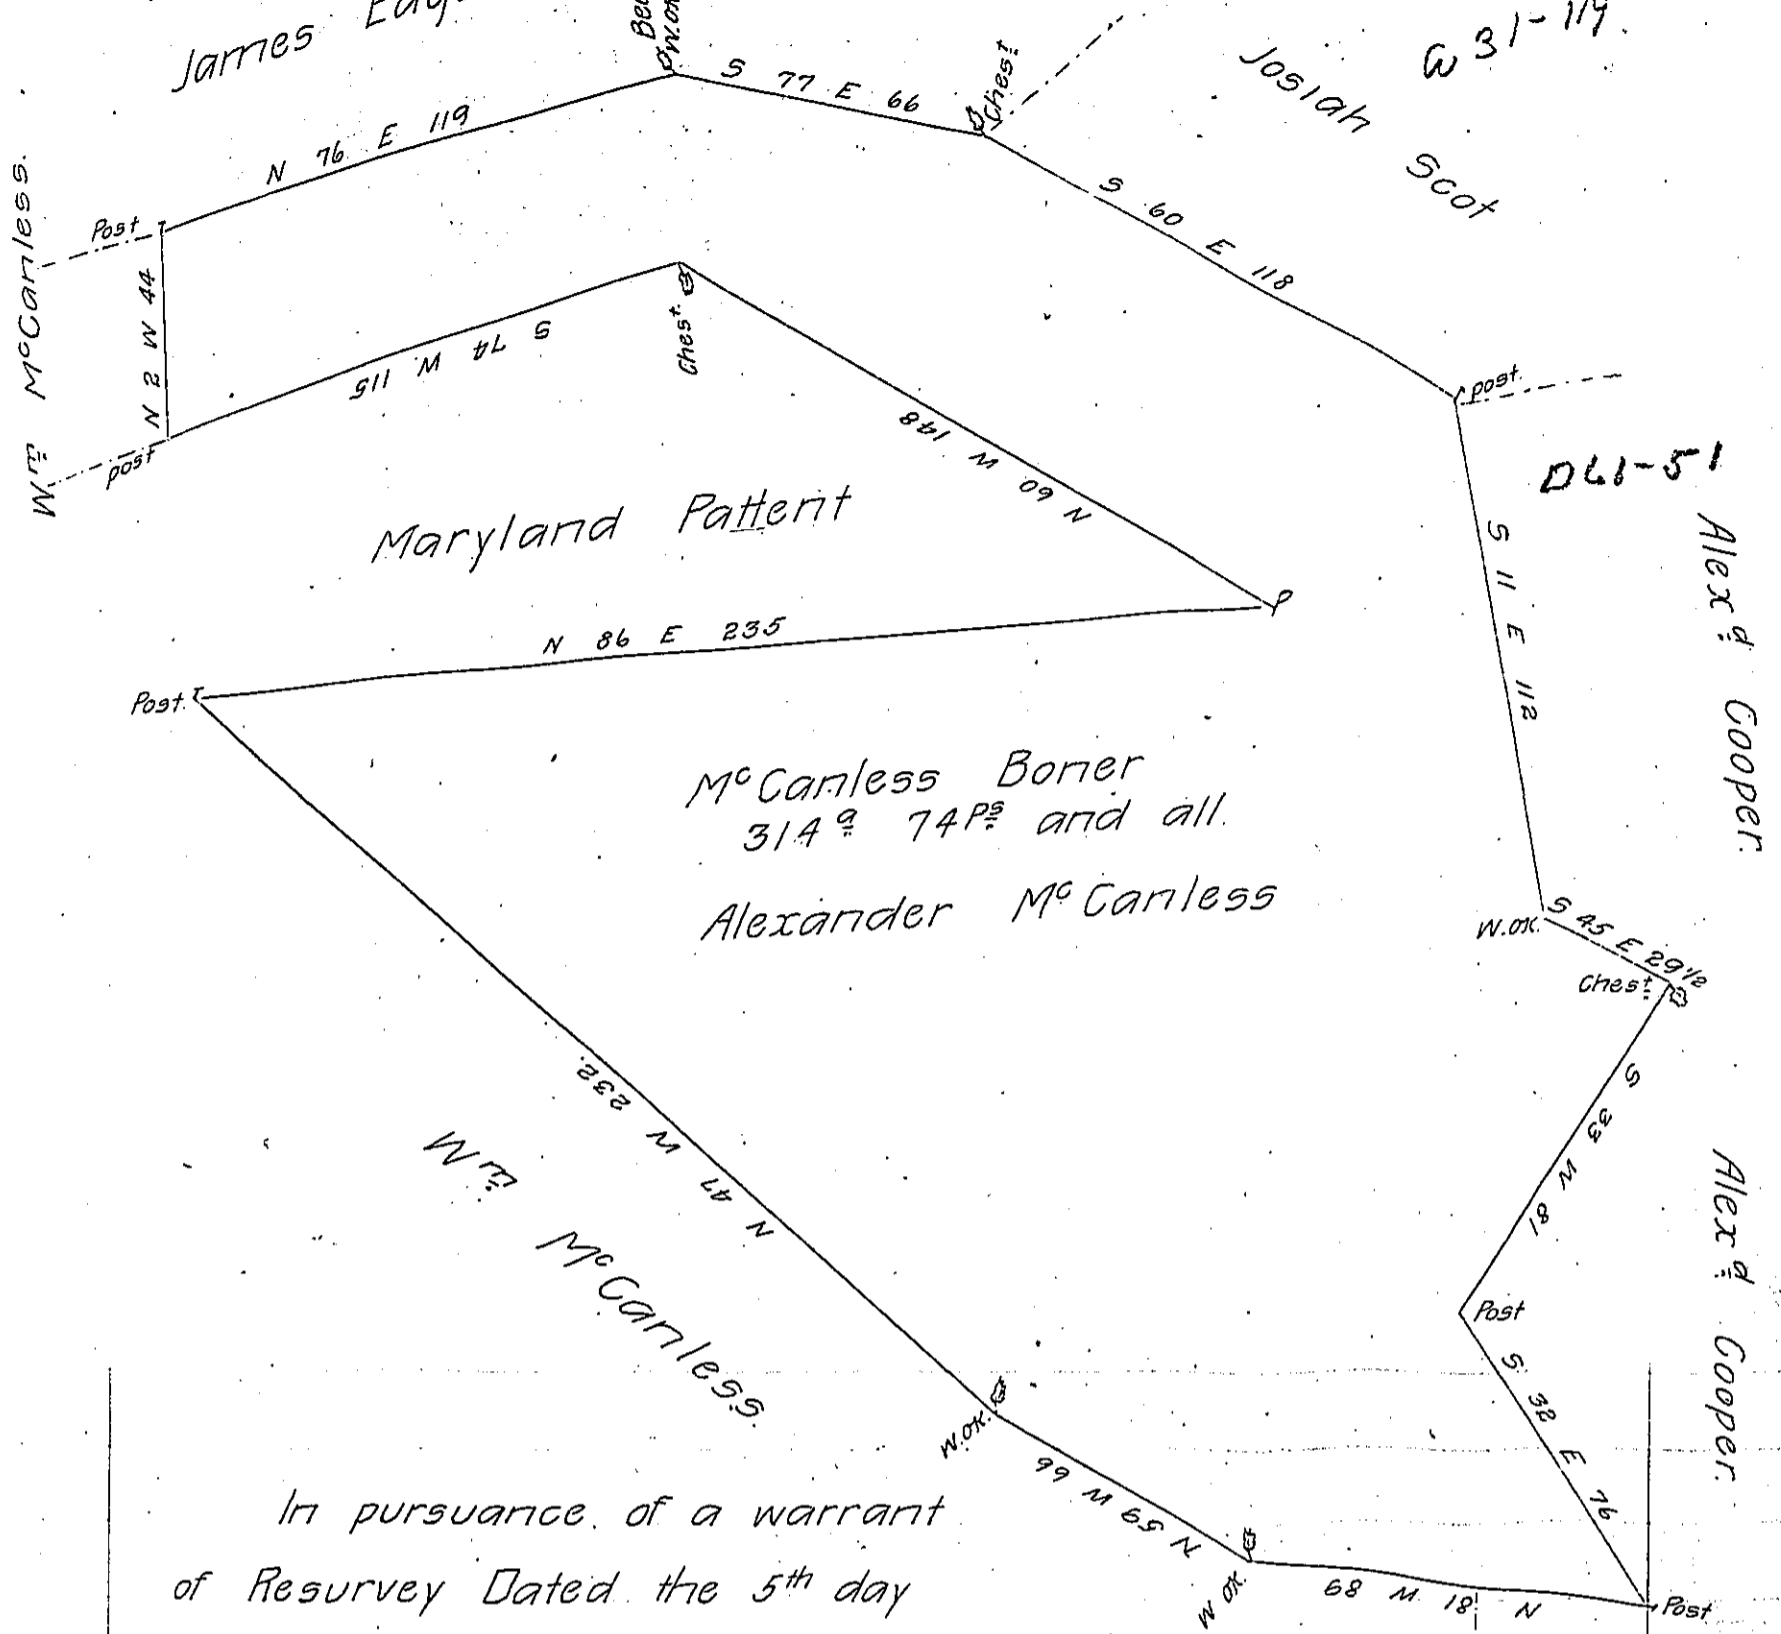

In pursuance of a warrant of Resurvey Dated the 5th day of March 1768 Directing me to Resurvey and Divide the land belonging to Alexander McCaless Late of Fawn Township in the County of York Deceased According to the Testament and last Will of the said Alex^d McCaless on the 4th day of the 11th Month 1768 I have carefully Resurveyed the same and divided According to the said will and the above described Draught Represents Alexander McCaless Part of the said Original Survey.

Resurveyed P-W^m Matthews D 55

To Jn^o Lukens Esq^r Survey^r Gen^l
 The original Warrant is dated the 4th day of May 1744
 A. Porter. S. G.
 IN TESTIMONY that the above is a copy of the original remaining on file in the Department of Internal Affairs of Pennsylvania, made conformably to an Act of Assembly approved the 16th day of February, 1833, I have hereunto set my Hand and caused the Seal of said Department to be affixed at Harrisburg, this thirteenth day of June 1906

Lauchlin Currier
 Secretary of Internal Affairs.