


(?)
John McConaughy

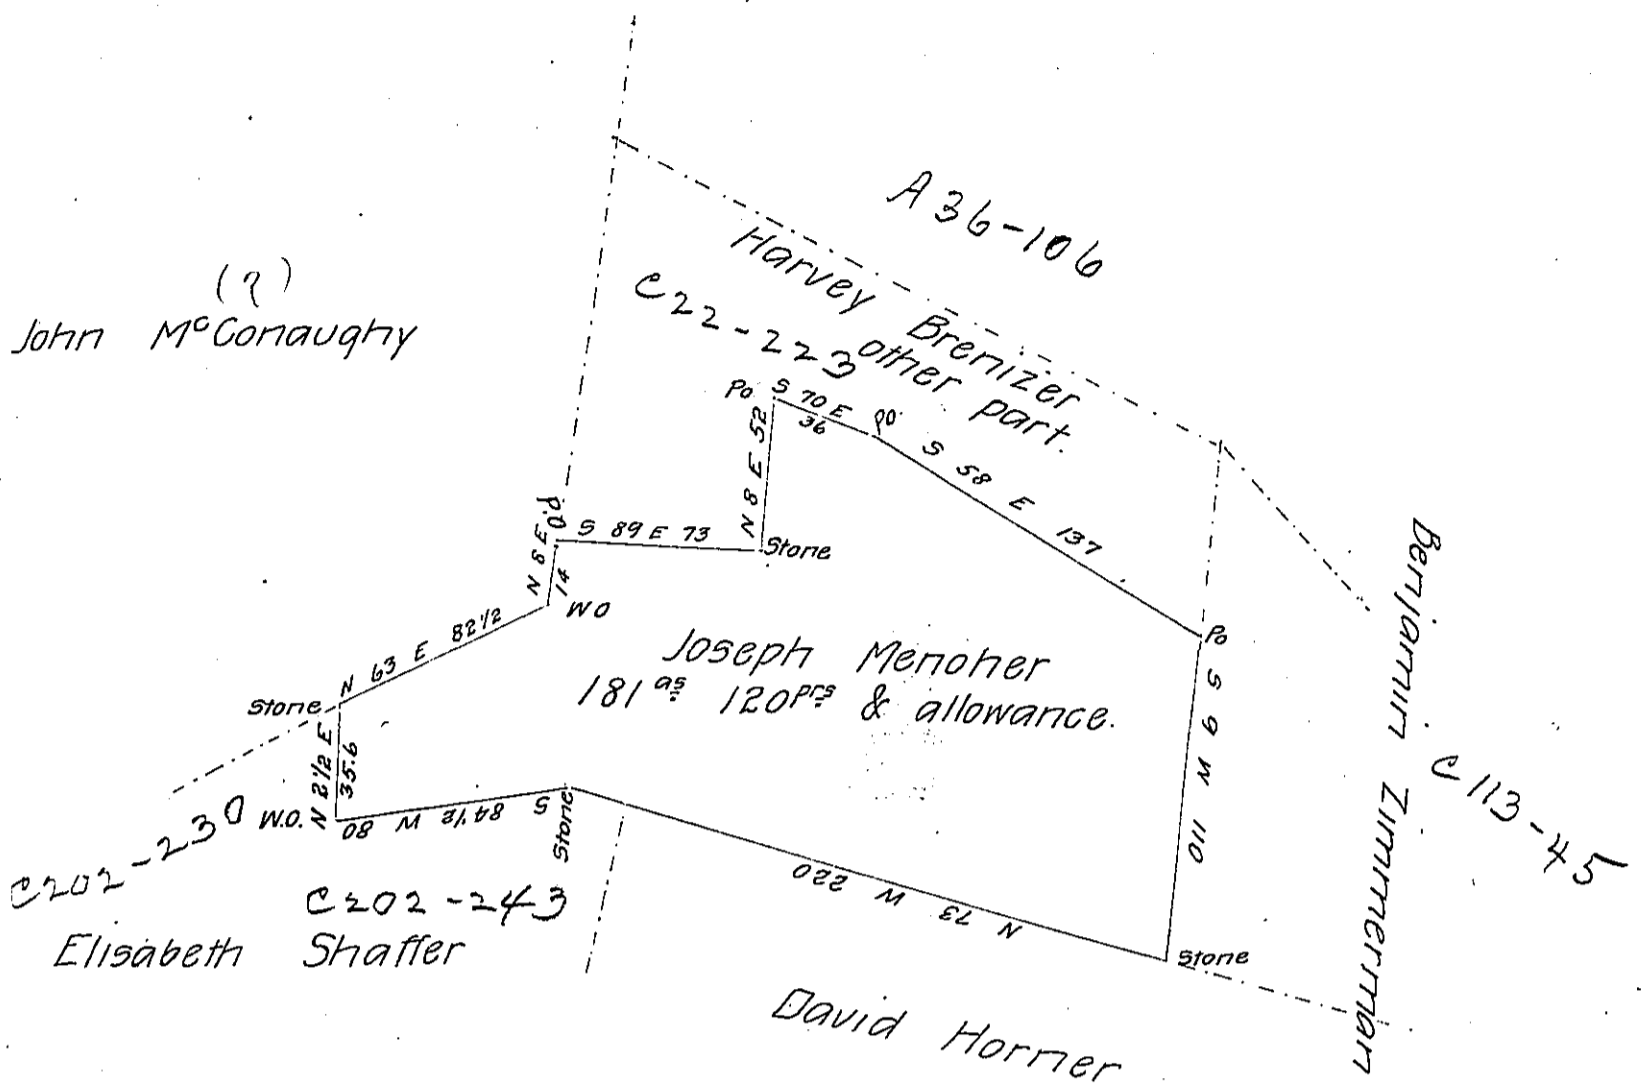

Sept 12th 1864.

Surveyed the above described tract of land for Mr Joseph Menoher containing one hundred and eighty one acres and one hundred and twenty perches and allowance. Situate in Ligonier Township Westmoreland County Penn^a. The above described piece is a part of a larger tract of land which was surveyed on the 2^d day of May A.D. 1789. by John Moore Esq then Deputy Surveyor on an order N^o 2035. granted to John Glass.

A. M. Altman. C. S.

To James P. Barr Esq.
Surveyor General of Pa.

IN TESTIMONY that the above is a copy of the original remaining on file in the Department of Internal Affairs of Pennsylvania, made conformably to an Act of Assembly approved the 16th day of February, 1833, I have hereunto set my Hand and caused the Seal of said Department to be affixed at Harrisburg, this thirteenth day of July 1906

Isaac B. Brown
Secretary of Internal Affairs.