


Stephen Orion
now
Cunningham Scott.

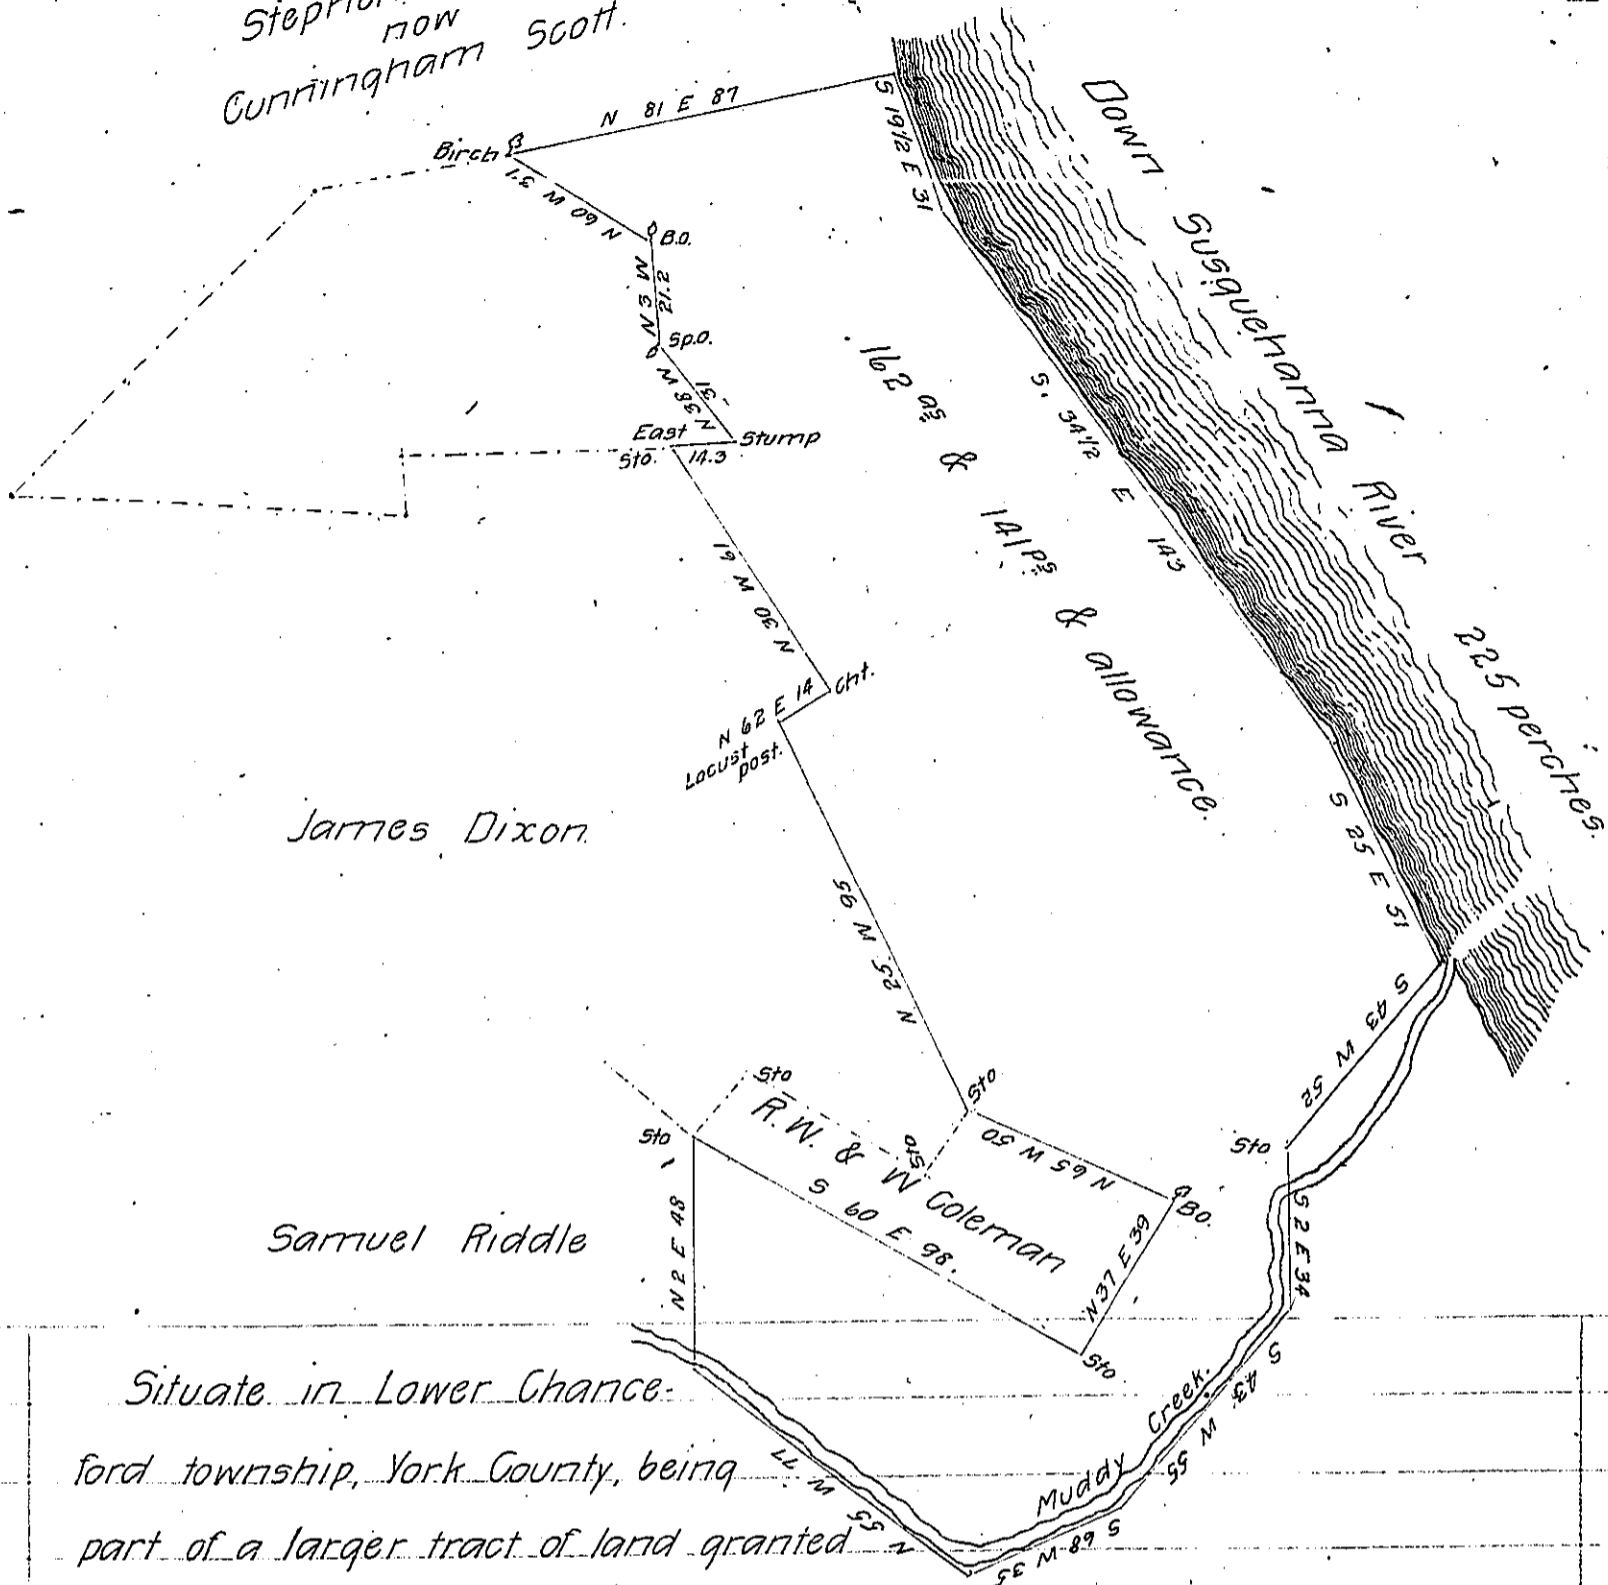

James Dixon

Samuel Riddle

Situate in Lower Chance-
ford township, York County, being
part of a larger tract of land granted
to Alexander McCandless, by warrant
dated the 6th day of June 1749. Surveyed on the 15th day of September
A. D. 1854. for Messrs Robert W. Coleman and W^m Coleman, for the
purpose of Patenting the same containing One hundred and sixty two
acres and one hundred and forty one perches and the usual allowance
of six pr. Ct. for roads &c.

Jacob Weidle

To J. Porter Brawley Esq.

for

Surveyor Gen^l of Penn^a

G. S. Gerber C. S.

IN TESTIMONY that the above is a copy of the original remaining on file in
the Department of Internal Affairs of Pennsylvania, made
conformably to an Act of Assembly approved the 16th day of
February, 1833, I have hereunto set my Hand and caused
the Seal of said Department to be affixed at Harrisburg,
this twenty-sixth day of July 1906

Jacob R. [Signature]
Secretary of Internal Affairs.