


FORM No. 1.

Fishbaugh & Aurand.

Wth Cook Esq.

Jasper Ewing

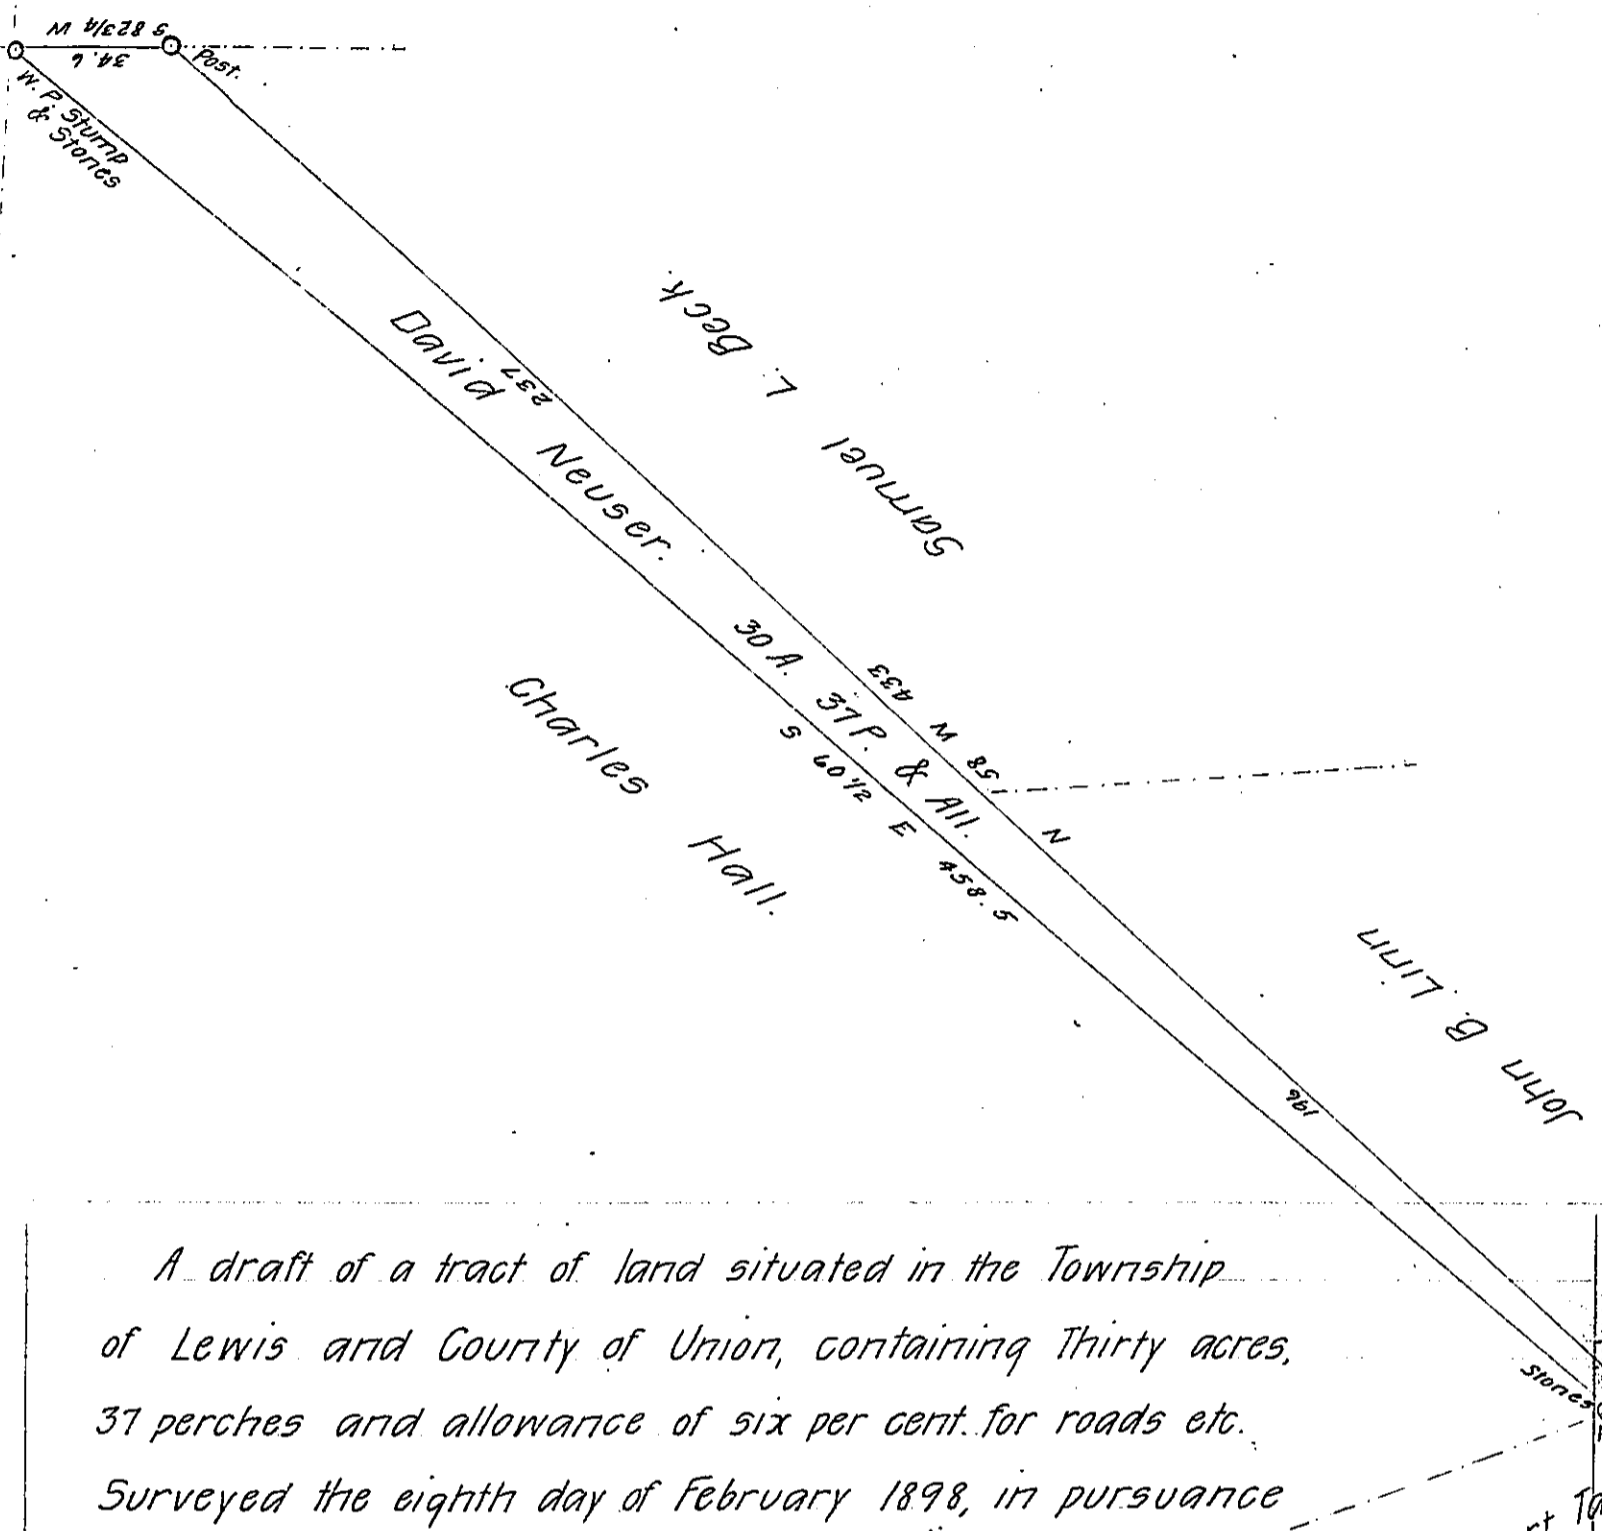

A draft of a tract of land situated in the Township of Lewis and County of Union, containing Thirty acres, 37 perches and allowance of six per cent. for roads etc. Surveyed the eighth day of February 1898, in pursuance of a warrant granted to David Neuser dated the second day of February 1898.

Elias B. Riehl.

To James W. Latta, Esq,
Secretary of Internal Affairs.

County Surveyor.

Robert Taggart.

IN TESTIMONY that the above is a copy of the original remaining on file in the Department of Internal Affairs of Pennsylvania, made conformably to an Act of Assembly approved the 16th day of February, 1833, I have hereunto set my Hand and caused the Seal of said Department to be affixed at Harrisburg, this twenty-sixth day of August 1906

Haac R Brown
Secretary of Internal Affairs.