


See also D. 34, 121

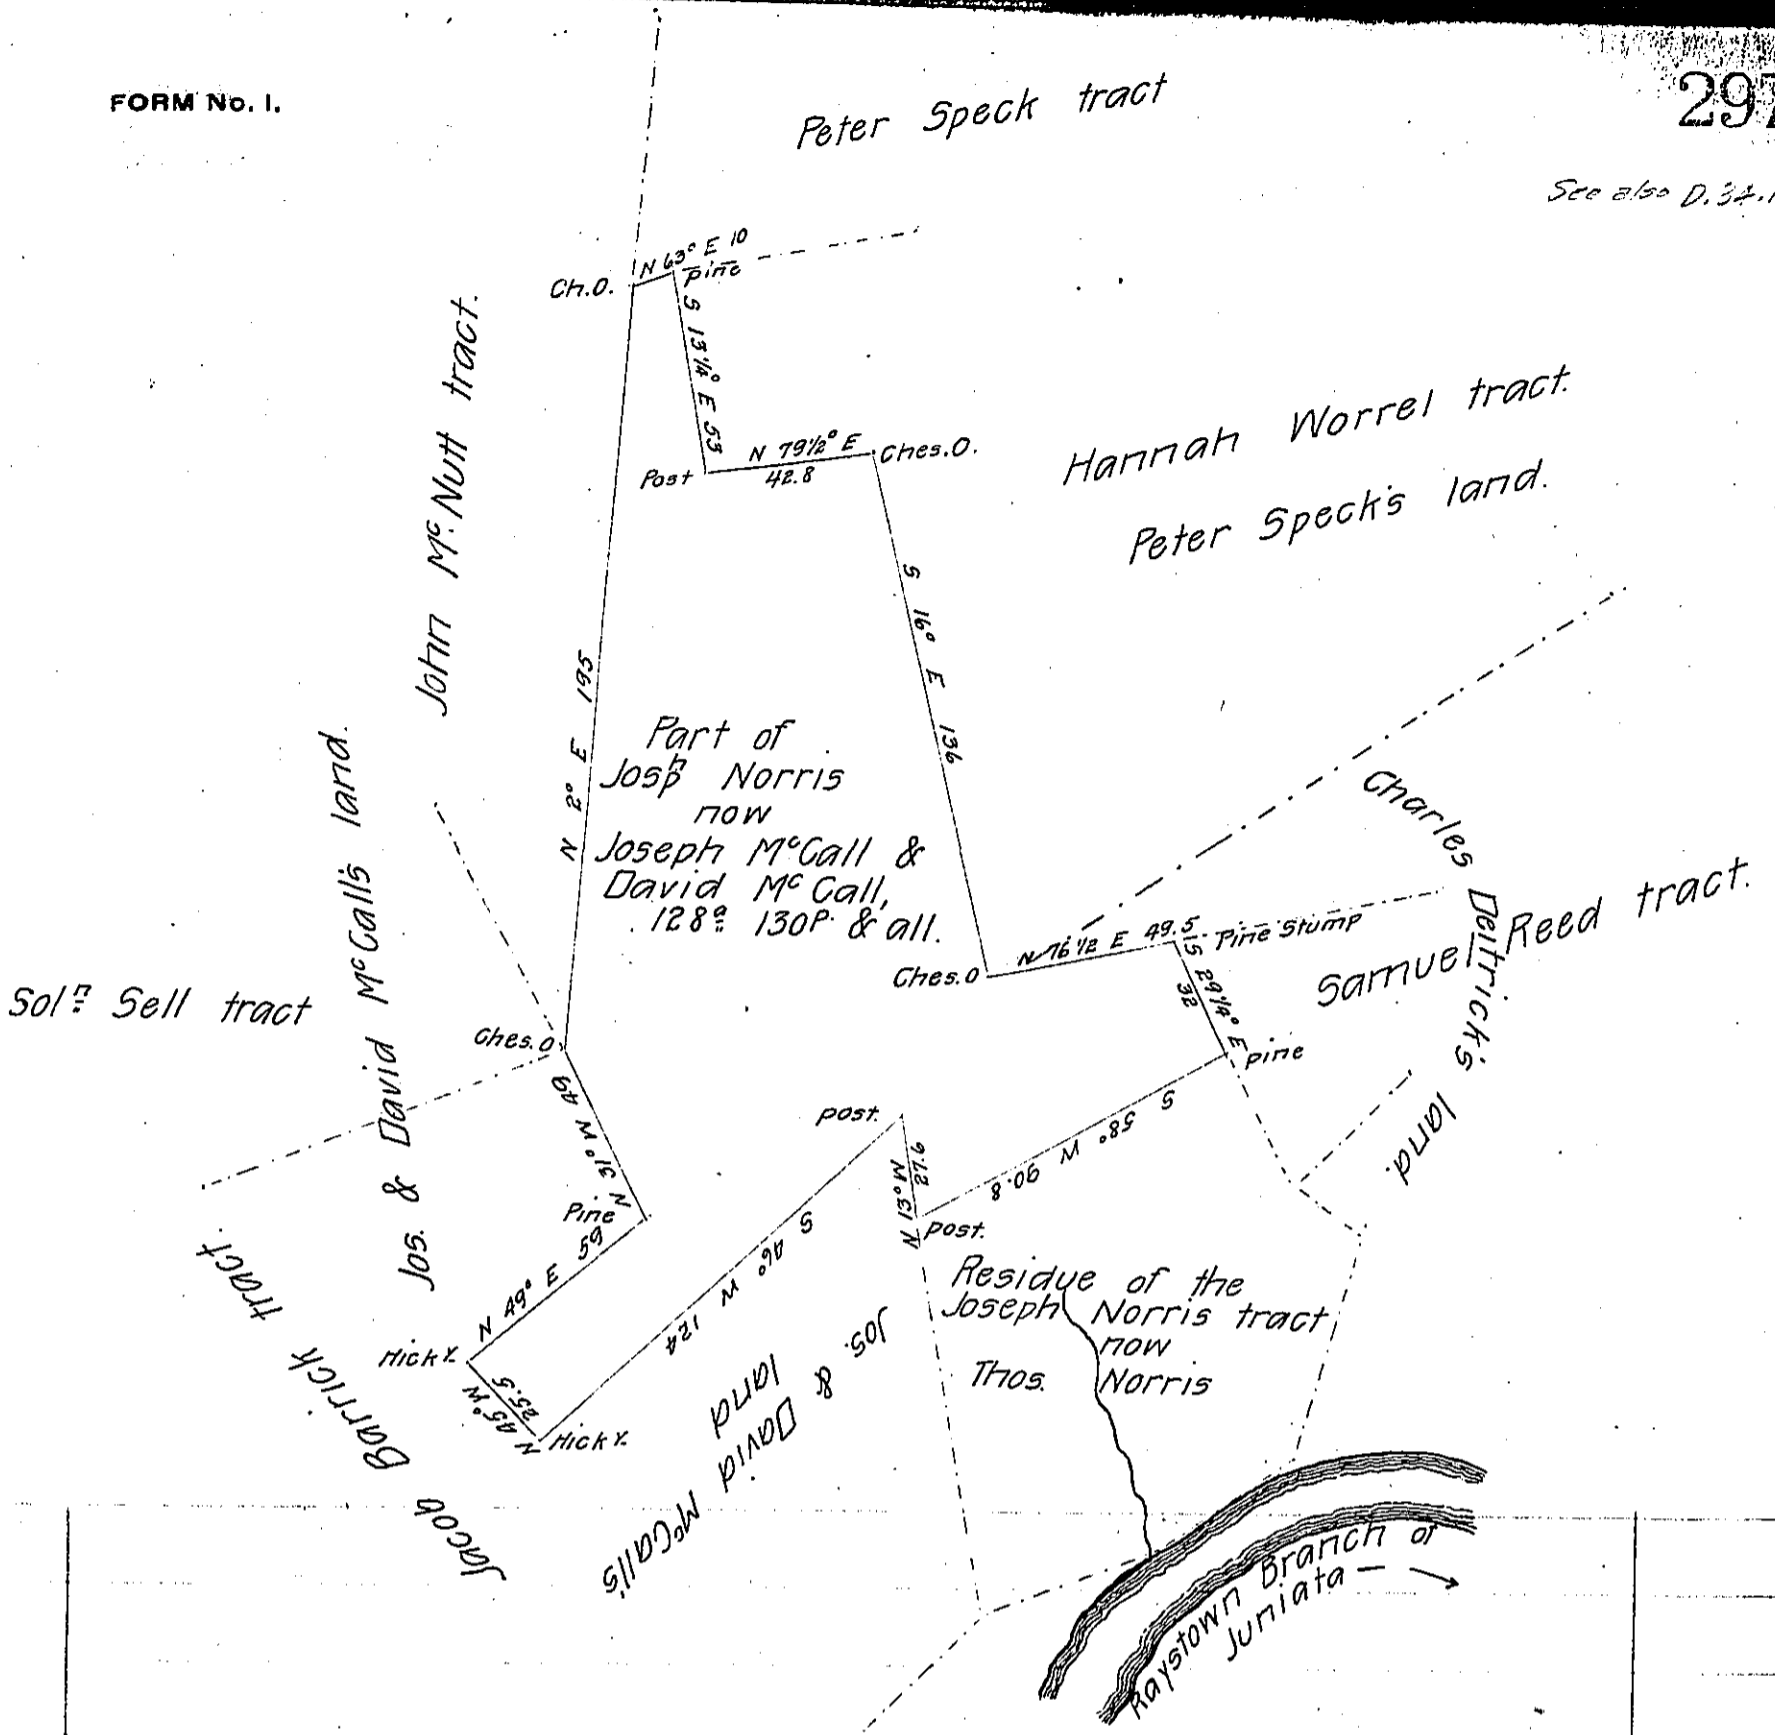

A draft of a tract of land situated in Penn township, Huntingdon County, Penna, containing one hundred and twenty-eight acres, 130 perches and allowance of six per cent for roads &c. Being a part of a larger tract of 179 acres, 69 perches and allowance, originally surveyed in pursuance of a warrant granted to Joseph Norris, dated the 18<sup>th</sup> day of October, 1824. This part divided from the residue of said tract in November, 1855, by Samuel Ketterman. Re-examined and approved this 29<sup>th</sup> day of June, 1874.

Robert B. Beath, Esq.,  
Surveyor General.

Henry Wilson C.S.  
By J.S. Africa.

IN TESTIMONY that the above is a copy of the original remaining on file in the Department of Internal Affairs of Pennsylvania, made conformably to an Act of Assembly approved the 16th day of February, 1833, I have hereunto set my Hand and caused the Seal of said Department to be affixed at Harrisburg, this twenty-sixth day of August 1906

*Isaac D. Brown*  
Secretary of Internal Affairs.