


A-85-198.

Thomas Loque

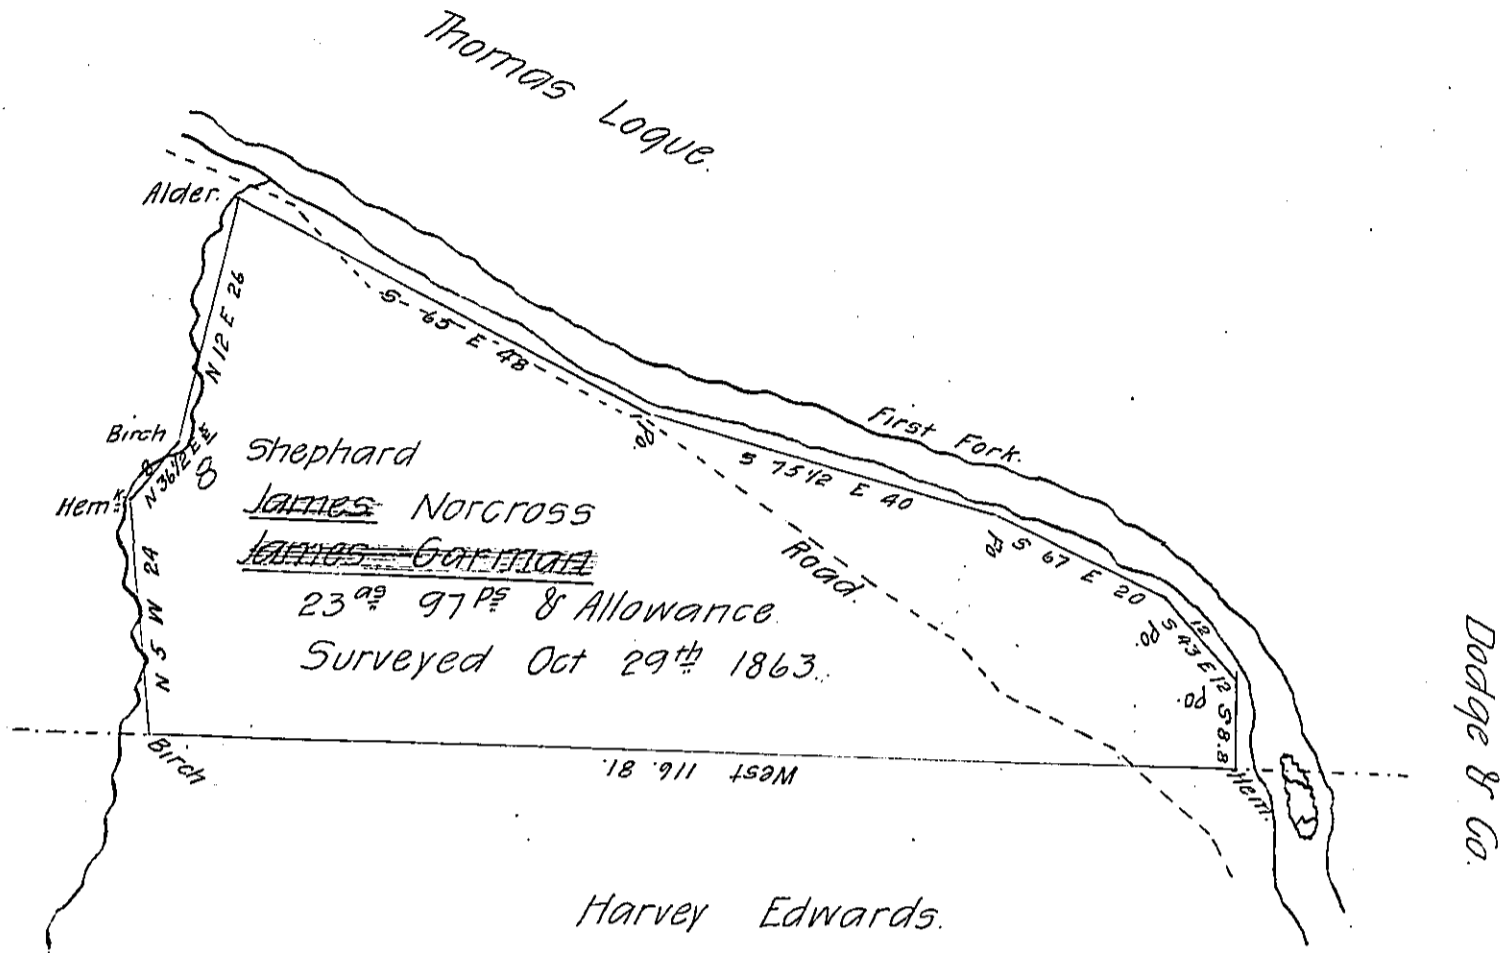

Draft of a Tract of Land Situate in Grove township and Cameron (formerly Clinton) County Surveyed the 29<sup>th</sup> day of October A. D. 1863 for James Gorman In pursuance of a Warrant dated the 10<sup>th</sup> day of June A. D. 1859 granted to Shephard Norcross, and assigned to James Gorman. Containing twenty three acres ninety seven perches and allowance. On which there is a frame house & Log Barn and about ten acres Cleared.

To James P. Barr Esq }  
Surveyor General

Edward Vosburg.  
County Surveyor.

IN TESTIMONY that the above is a copy of the original remaining on file in the Department of Internal Affairs of Pennsylvania, made conformably to an Act of Assembly approved the 16th day of February, 1833, I have hereunto set my Hand and caused the Seal of said Department to be affixed at Harrisburg, this first day of March 1906.

*Isaac R. Brown*  
Secretary of Internal Affairs.