


A-46-249

William Jackson

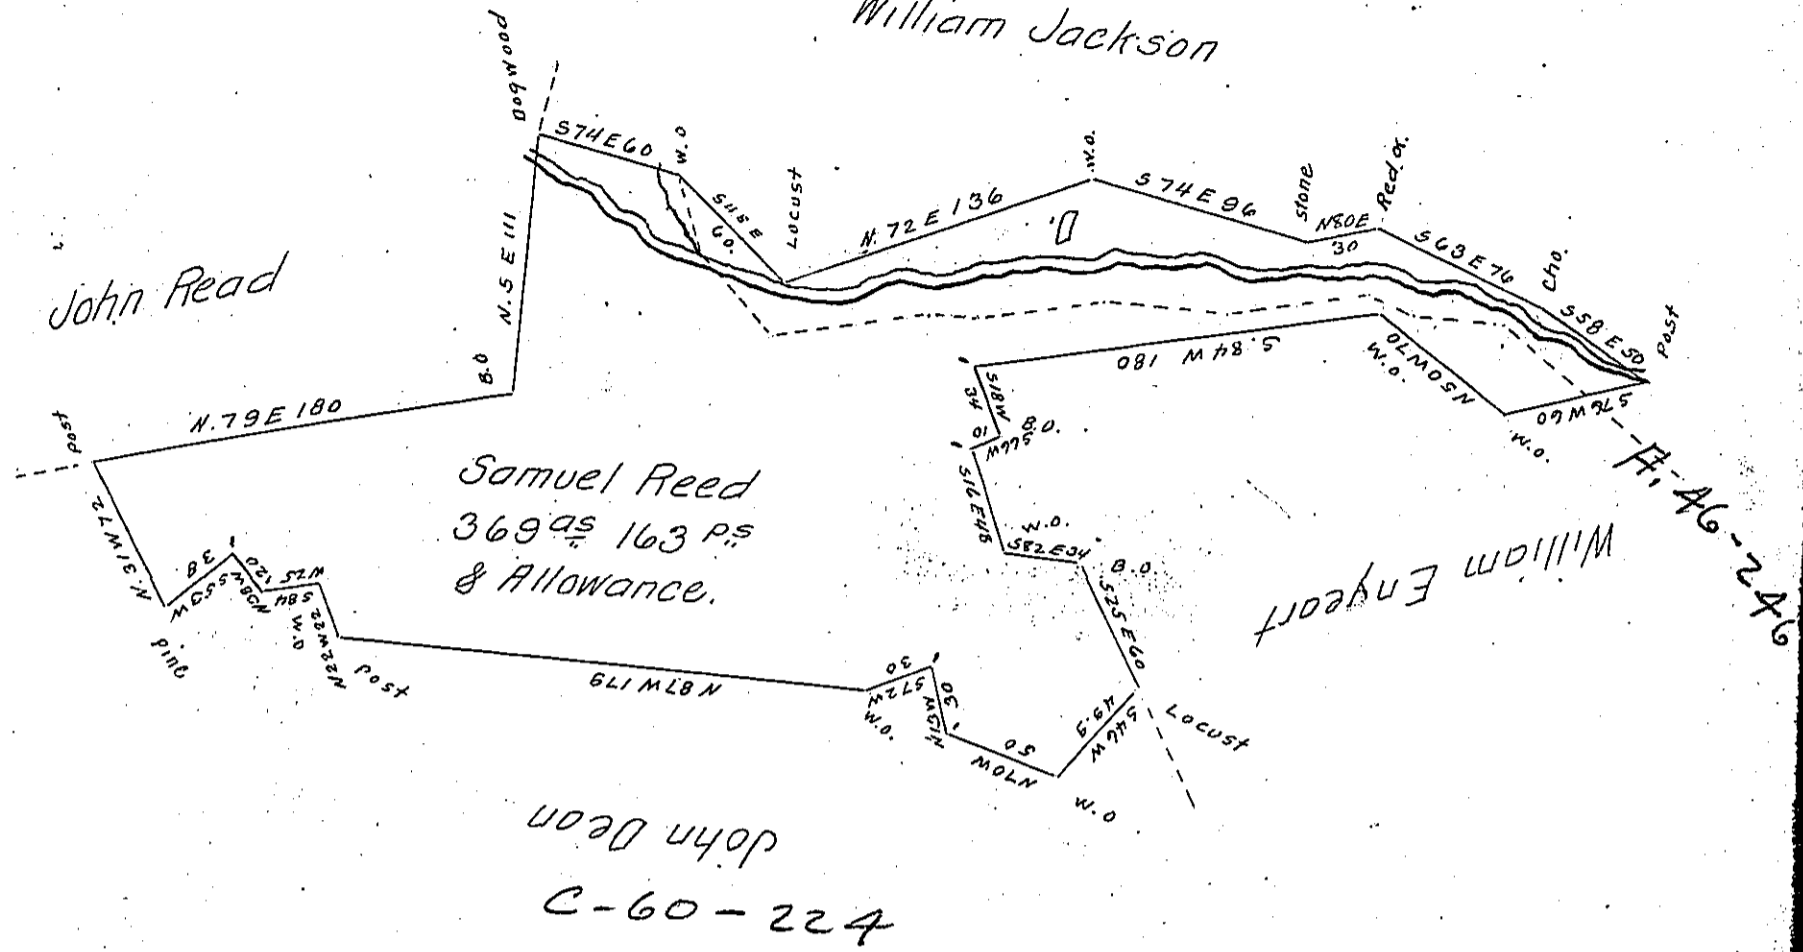

Situate in Hopewell township Huntingdon County Containing three hundred & Sixty nine acres 163 perches & Allowance. Including an Actual Settlement & Improvement. Surveyed October 2nd 1814. In pursuance of a Warrant Granted to Samuel Reed Dated September 10th 1813.

Richard T. Leech Esq^r }
 Surveyor General } Jn^o Morrison D.S.

Note. all the land Contained in the dotted lines Including the Letter D. is claimed by William Jackson by virtue of a warrant & Survey.

Jn^o Morrison D.S.

IN TESTIMONY that the above is a copy of the original remaining on file in the Department of Internal Affairs of Pennsylvania, made conformably to an Act of Assembly approved the 16th day of February, 1833, I have hereunto set my Hand and caused the Seal of said Department to be affixed at Harrisburg, this twenty ninth day of August 1906.

Loac R Power
 Secretary of Internal Affairs.