


FORM No. 1.

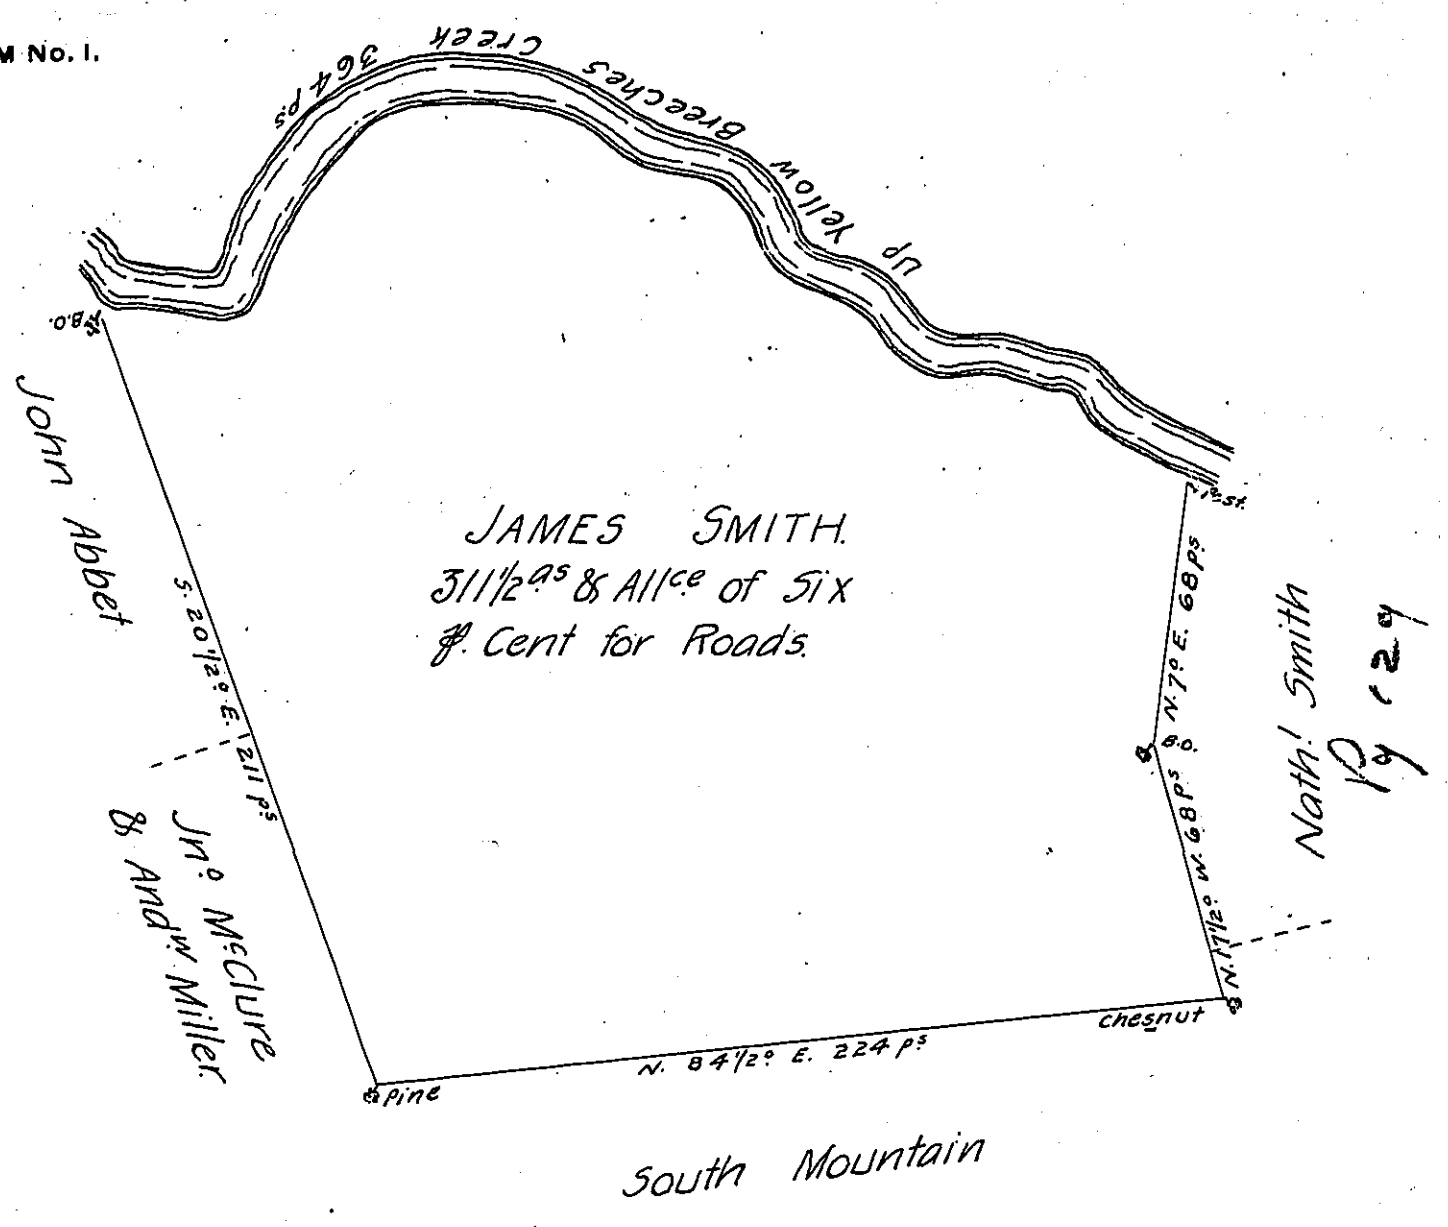

A Draught of a Tract of Land situate in West Pennsborrow Township, in Cumberland County, containing three Hundred and Eleven Acres and the half of an Acre and the Usual Allowance of Six 1/2 Cent for Roads; Surveyed for James Smith the 6th Day of April 1774, in Pursuance of the Honourable the Proprietaries Warrant Bearing Date the twenty eighth Day of March Anno Domini 1774.

John Armstrong,

To John Lukens, Esq^r }
 Surveyor General. }

D. 5.

IN TESTIMONY that the above is a copy of the original remaining on file in the Department of Internal Affairs of Pennsylvania, made conformably to an Act of Assembly approved the 16th day of February, 1833, I have hereunto set my Hand and caused the Seal of said Department to be affixed at Harrisburg, this twenty-eighth day of September 1906

Isaac D. Brown
 Secretary of Internal Affairs.