


FORM NO. 1.

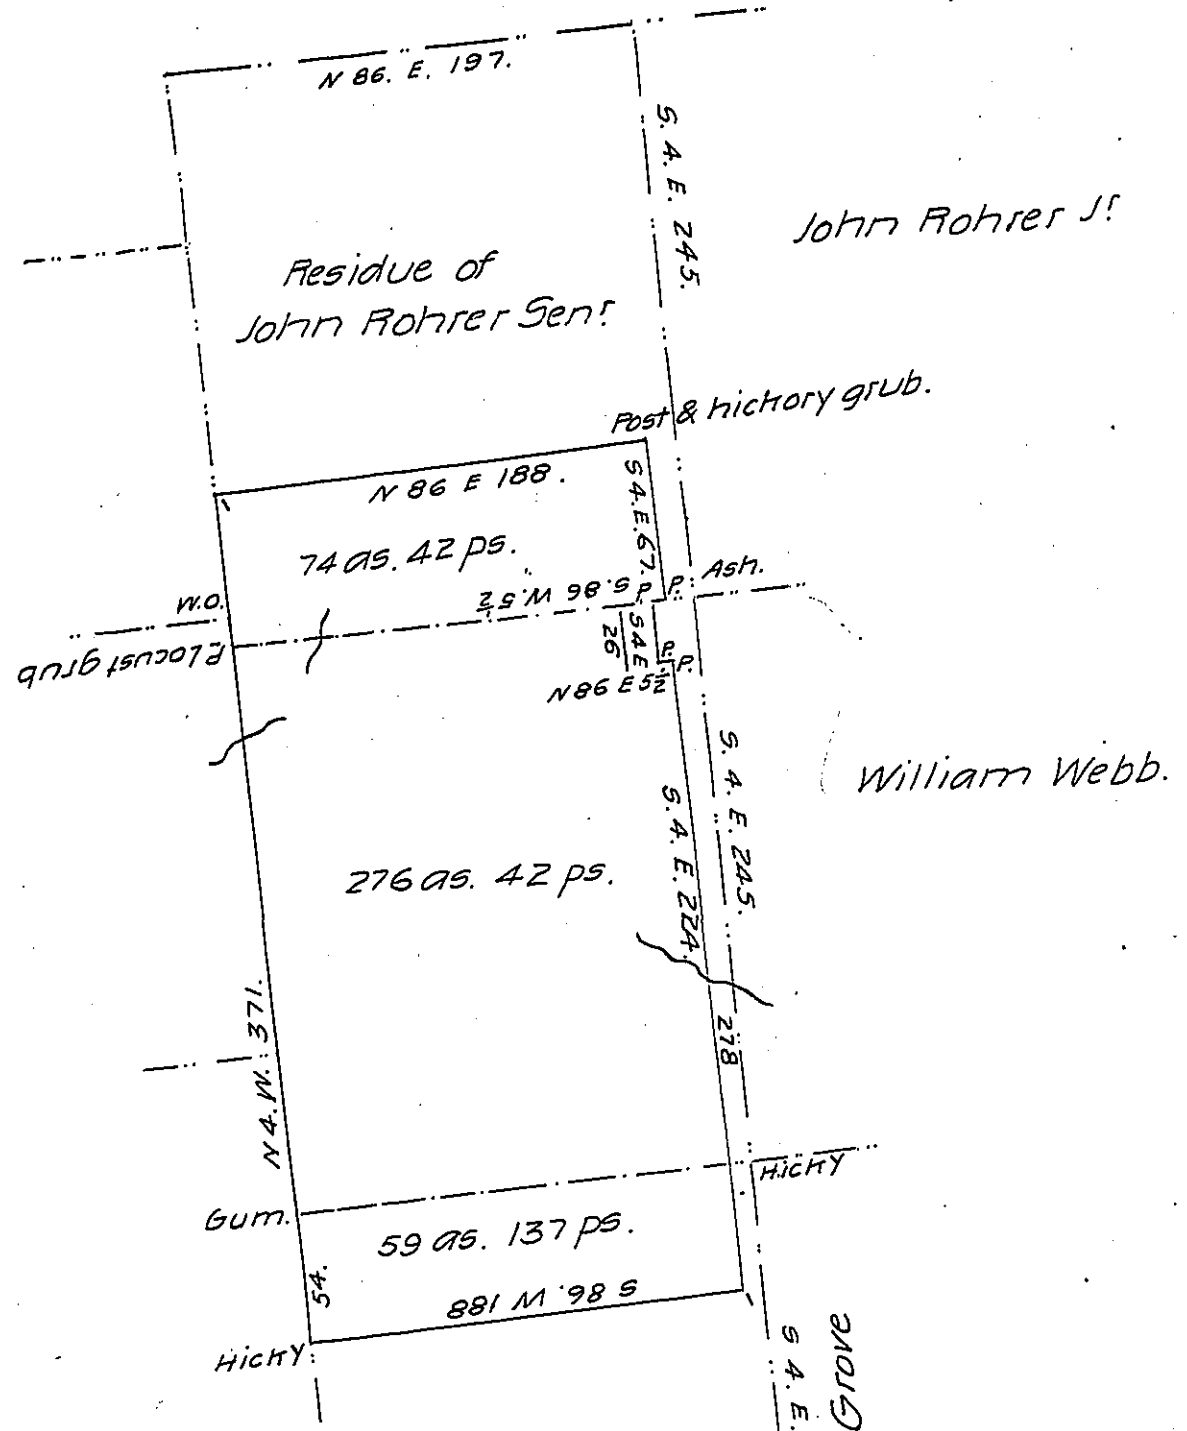

Subject to Deposition Copy  
Donation Land.

No. 246.

No. 245.

No. 244.

A Draft of a tract of land containing 410 as in Bualow township But being or including parts of (larger tracts) Surveyed 26th 1818 as follows, viz

284½ as. Surveyed 21st May 1807 to John Rohrer Senr. on Warrant dated 4th March 1793	74 as. 42 pt. of
284½ Surveyed 22 May 1807 to Johnston Binkley on Warrant dated 4 March 1793	276 " 42 pt. of
	59 " 137 pt 302-
	410 " 61 prs.

Sold Land.

Residue of Beng<sup>n</sup> Buchwater.

A 21-15

261 M 98 S  
Conrad Haas.  
c 82-257

61 pr. Situate  
ler. County  
of three lar.

February

74 as. 42 pt. of

276 " 42 pt. of

59 " 137- pt 302-

410 " 61 prs.

Surveyed the 23d May 1807 to Beng<sup>n</sup> Buchwater on Warrant dated 4th March 1793. Divided off from said larger tracts and returned at the instance of Patrick Harvey the present claimant

To Jacob Spangler Esqr. Sur. Genl

Barnet Gilleland D.S.

IN TESTIMONY that the above is a copy of the original remaining on file in the Department of Internal Affairs of Pennsylvania, made conformably to an Act of Assembly approved the 16th day of February, 1833, I have hereunto set my Hand and caused the Seal of said Department to be affixed at Harrisburg, this twenty-sixth day of July 1906.

*[Signature]*  
Secretary of Internal Affairs.