


FORM NO. 1.

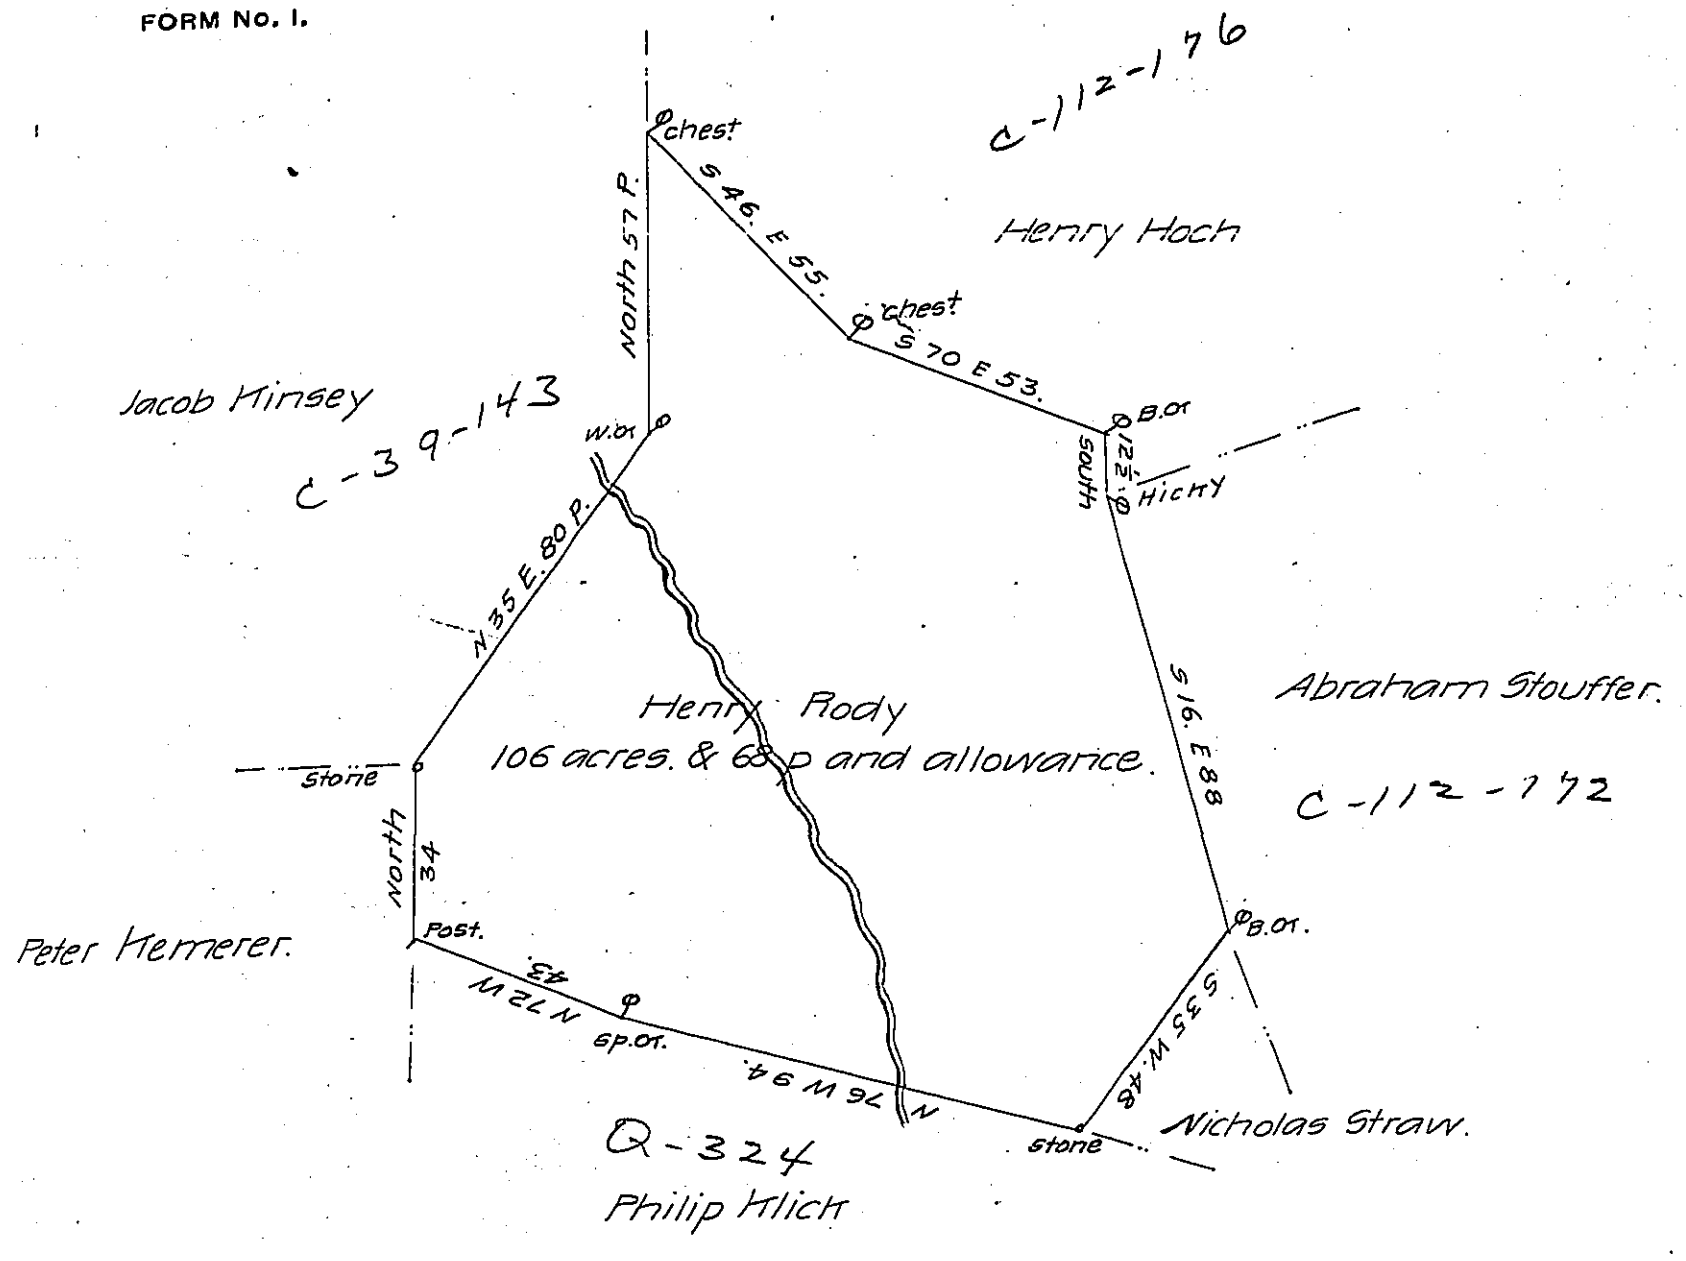

By Virtue of a Warrant dated the Twenty Eightth day of October 1765 Surveyed the 23rd day of February 1786 to Henry Rody the above described Tract of Land situate in Warwick Township Lancaster County Containing one Hundred and Six acres & 68 perches and the allowance of Six P. Cent for roads &c.

Thomas Clark

To John Lukens Esquire
Surveyor General of Pennsylvania

* Say Wt. dated 17th Oct. 1765.

IN TESTIMONY that the above is a copy of the original remaining on file in the Department of Internal Affairs of Pennsylvania, made conformably to an Act of Assembly approved the 16th day of February, 1833, I have hereunto set my Hand and caused the Seal of said Department to be affixed at Harrisburg, this second day of August 1906

Francis P. Brown
Secretary of Internal Affairs.