


D-6-120

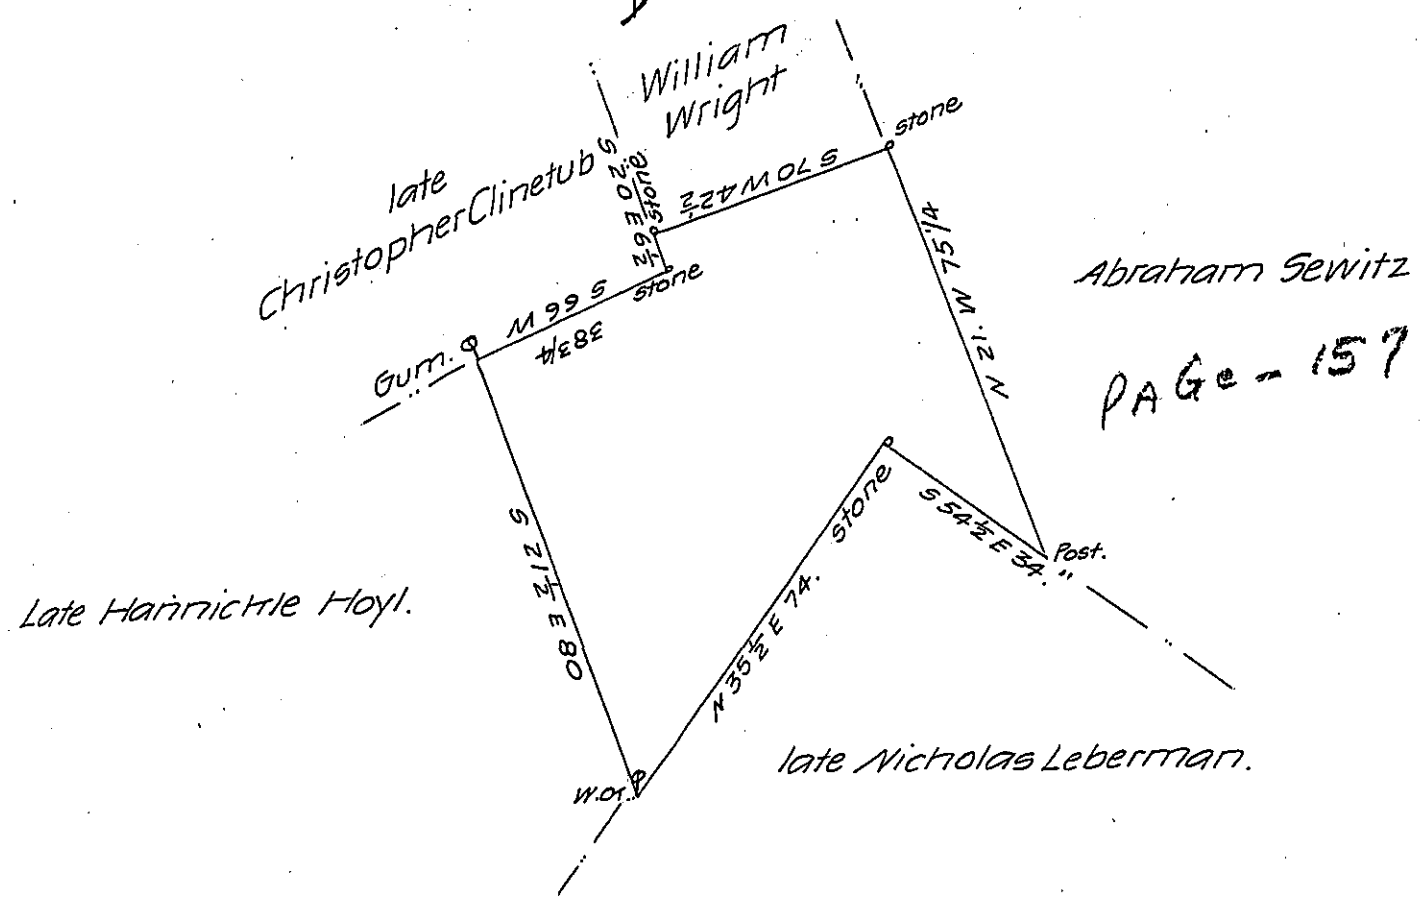

By Virtue of a Warrant dated the 20th June 1792 Surveyed
 the 20 July 1792 to Jacob Fees the above described tract of land
 Situate in Moore Township Northampton County containing
 thirty acres and the allowance of 6 P. Cent & Ca.

R. Geo. Palmer D.S.

Andrew Porter
 To Daniel Brodhead Esquire
 Surveyor General.

IN TESTIMONY that the above is a copy of the original remaining on file in
 the Department of Internal Affairs of Pennsylvania, made
 conformably to an Act of Assembly approved the 16th day of
 February, 1833, I have hereunto set my Hand and caused
 the Seal of said Department to be affixed at Harrisburg,
 this twenty fifth day of September 1906

Isaac R. Brown
 Secretary of Internal Affairs.