


FORM NO. 1.

D-7-79

A-44-93

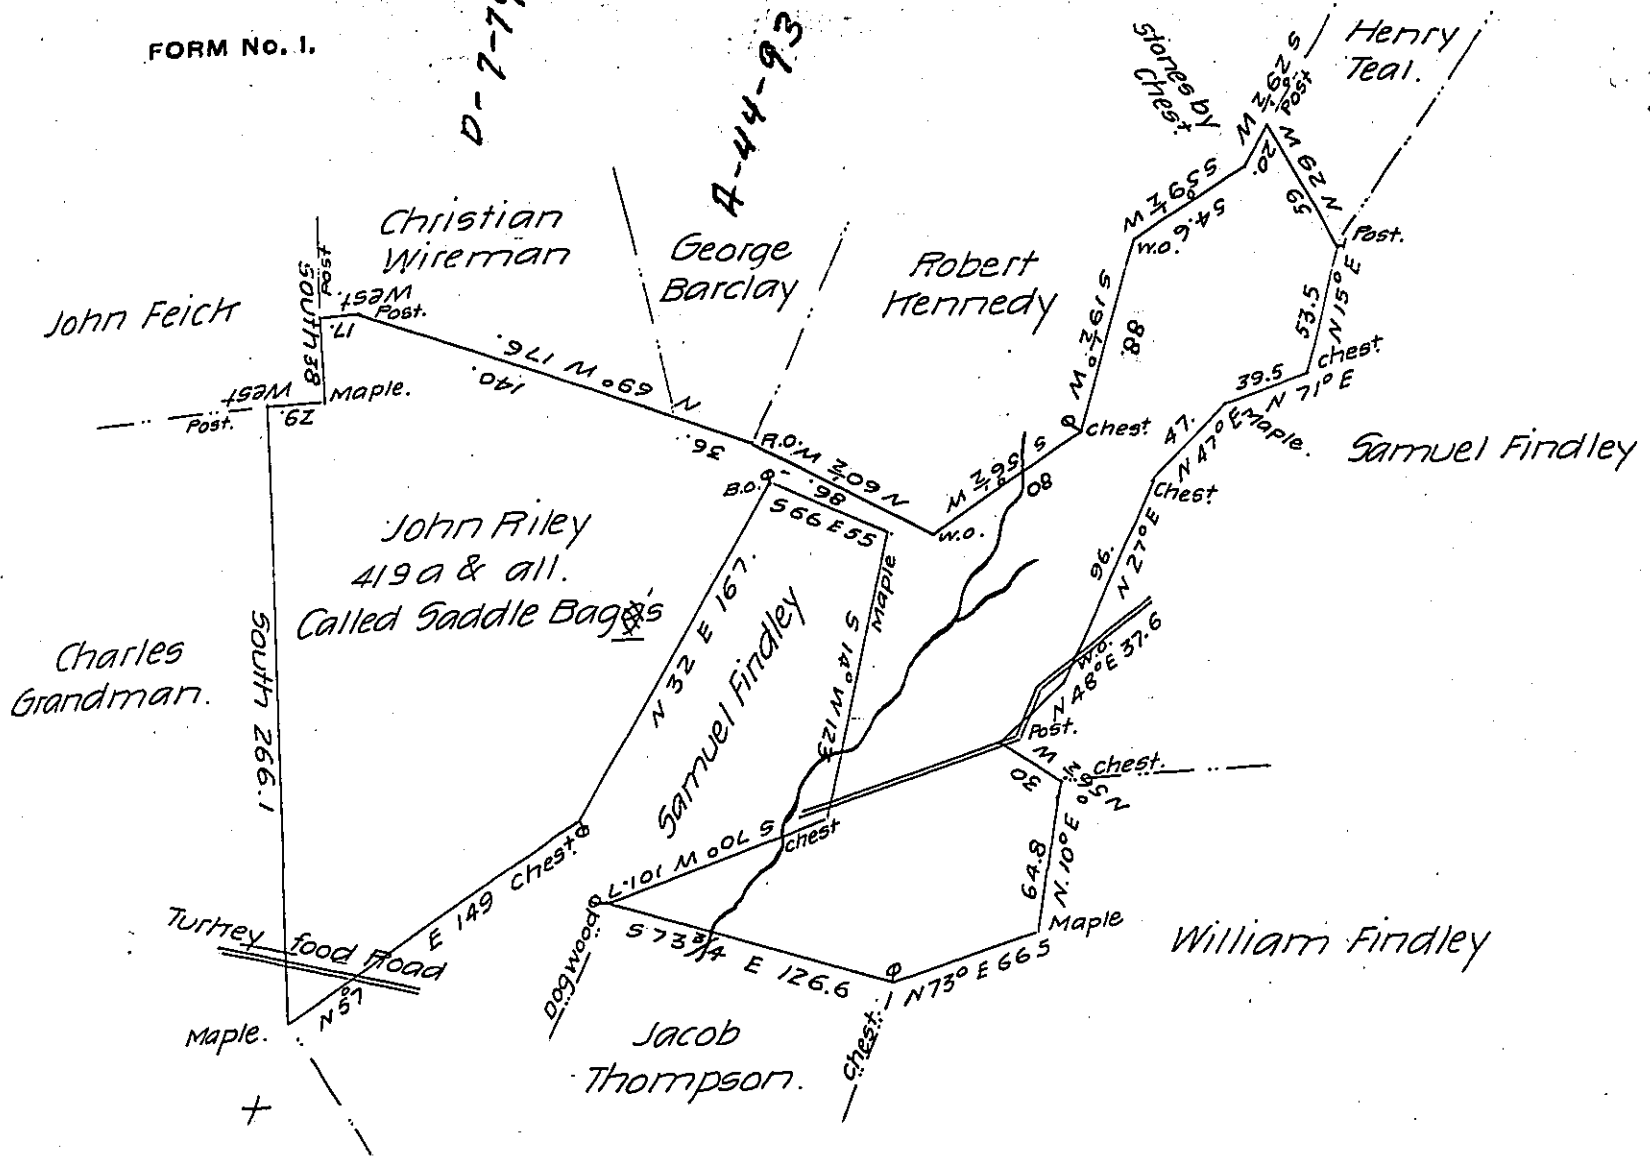

Situate on the Turkeyfoot Road and Waters of Piney Run a Branch of Castleman's River in Elk Lick Township Bedford County and Surveyed the 24th day of June 1794 In pursuance of a Warrant dated the 19th day of July 1793.

By John Wells (son of Richard)

Approved by

Alexander McClean Deputy.

To Daniel Brodhead Esquire

Surveyor General.

IN TESTIMONY that the above is a copy of the original remaining on file in the Department of Internal Affairs of Pennsylvania, made conformably to an Act of Assembly approved the 16th day of February, 1833, I have hereunto set my Hand and caused the Seal of said Department to be affixed at Harrisburg, this nineteenth day of September 1906.

*George D. Brown*  
Secretary of Internal Affairs.