


FORM No. 1.

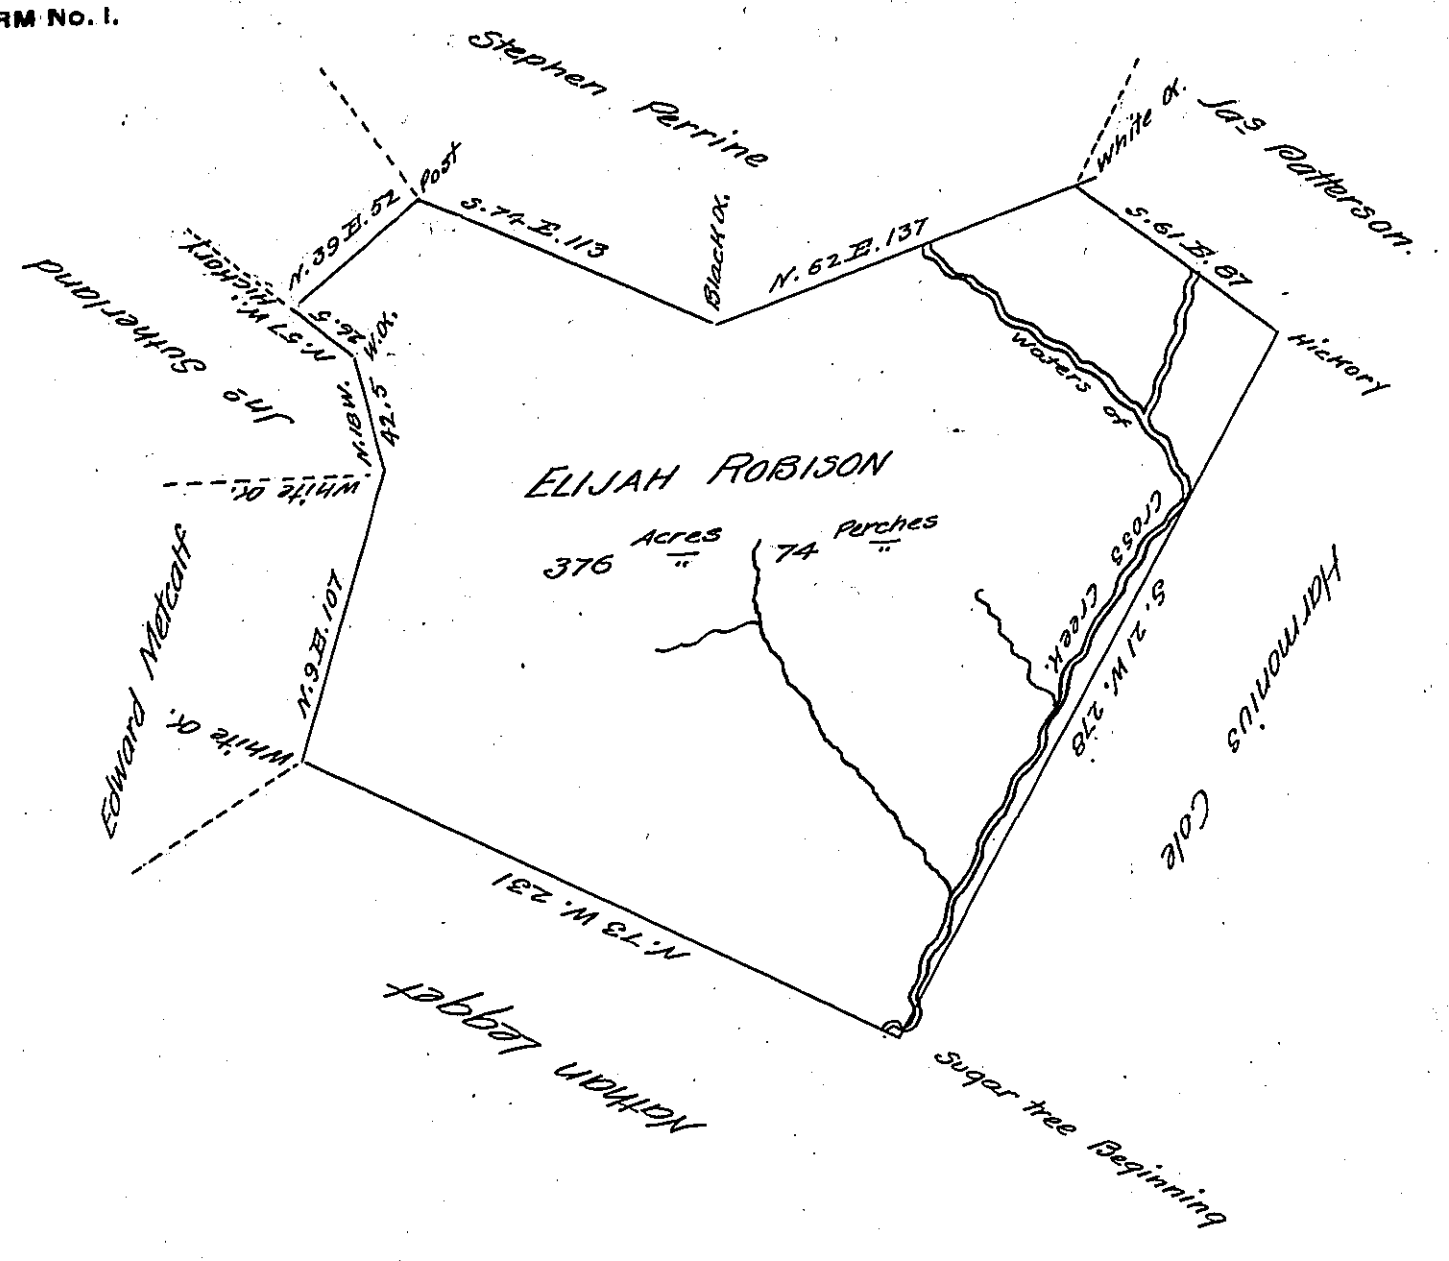

A Draught of a tract of Land surveyed the 4th day of July 1807 by
 Virtue of a warrant granted to Elijah Robison for 330 acres of Land dated the
 22^d day of September 1796, Situate on the waters of Cross Creek in Cross Creek
 Township Called Remainder, Containing three hundred seventy six acres sev-
 enty four perches together with the usual allowance of six P^{ct} Gent for Floods

Jonathian Leet, D. S.

To Samuel Cochran, Esquire,
 Surveyor General of Pennsylvania.

IN TESTIMONY that the above is a copy of the original remaining on file in
 the Department of Internal Affairs of Pennsylvania, made
 conformably to an Act of Assembly approved the 16th day of
 February, 1833, I have hereunto set my Hand and caused
 the Seal of said Department to be affixed at Harrisburg,
 this thirtieth day of August 1906.

Loac R. Brown
 Secretary of Internal Affairs.