


FORM NO. 10

Geo. Longmaster heirs of Geo. Weimer
Daniel Weimer
George Longmaster
Cochran & Cochran

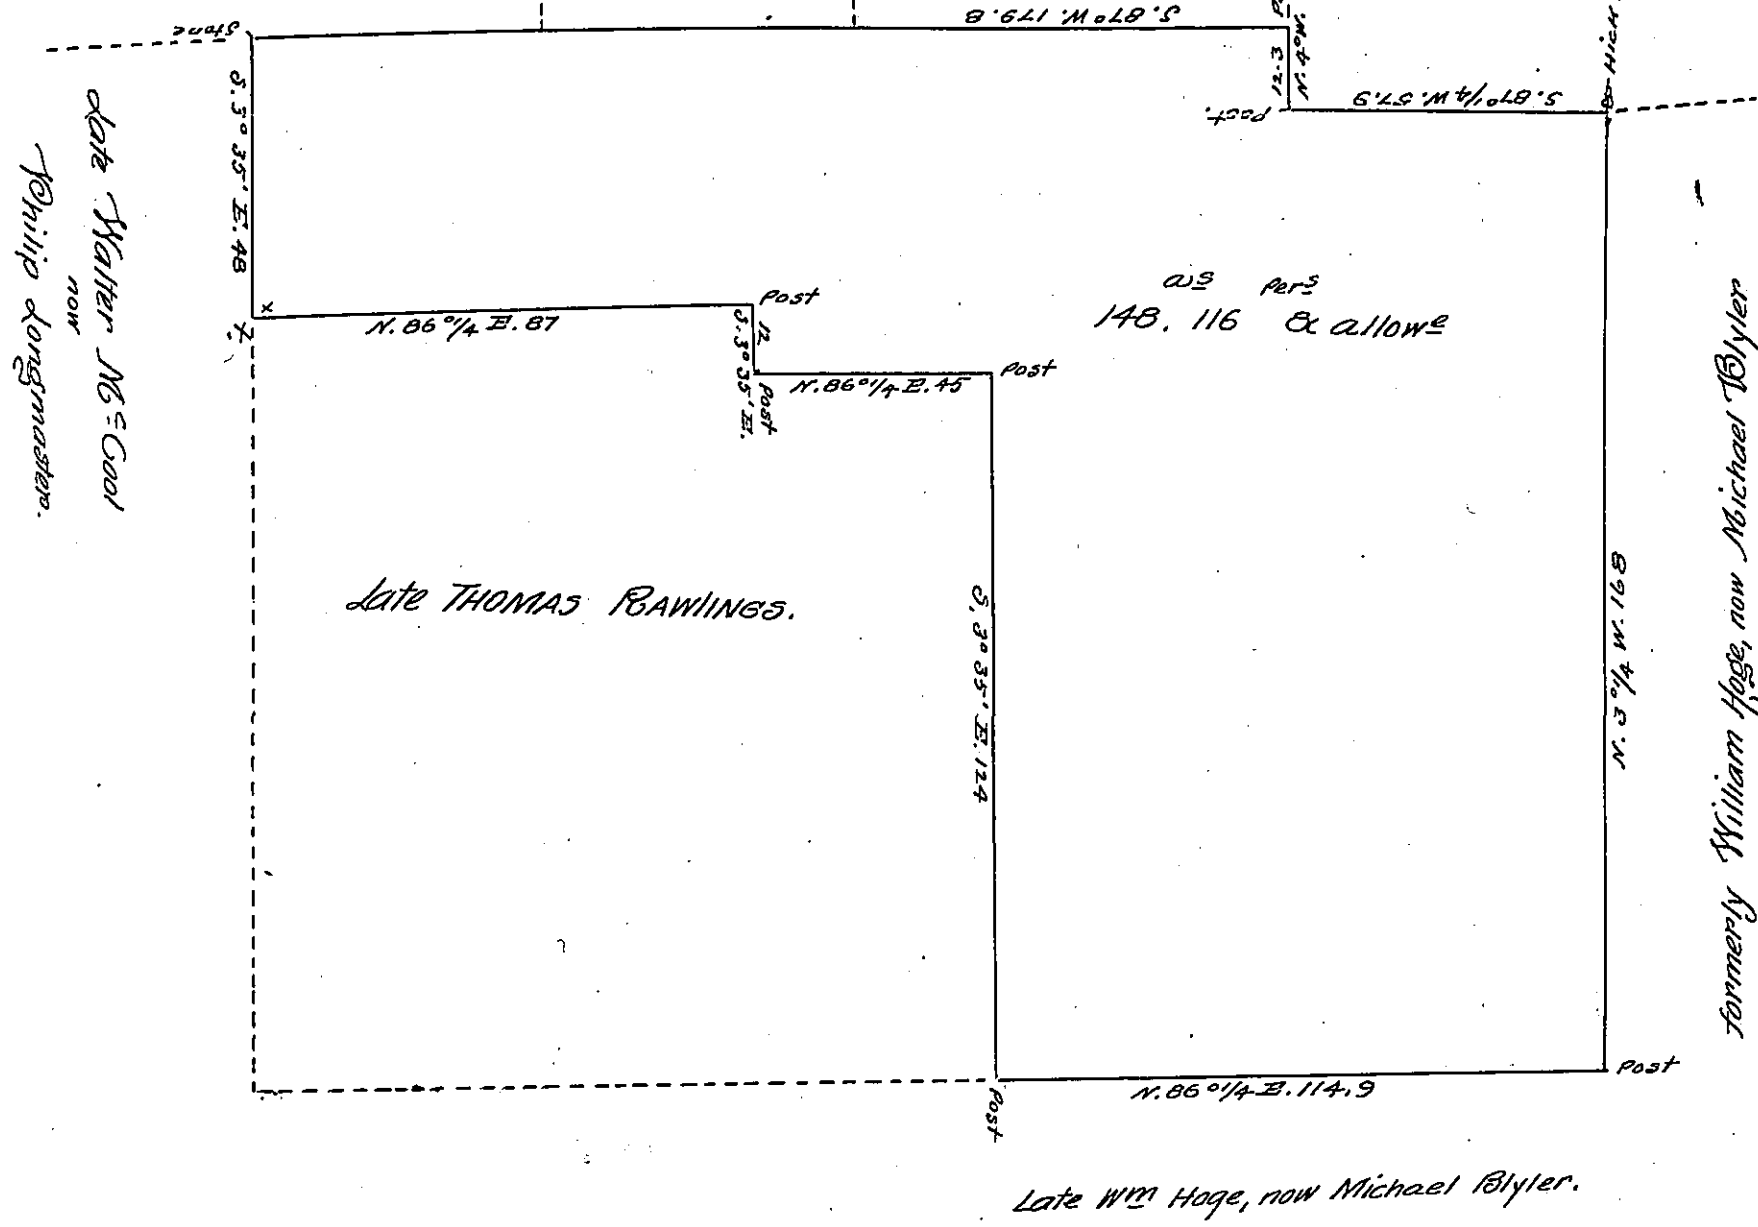

A Draught of a tract of Land situate in Richland Township Bucks County. Containing one hundred and forty eight acres and one hundred and sixteen perches and the allowance of six P. Cent for Roads &c. Surveyed in pursuance of a Warrant from the late Proprietaries Bearing date the 28th day of April Anno - Domini 1757 granted to Joseph Rawlings

P. Cadw^d Foulke, for
 John Fuchman, P.S. Bucks County
 Examined and returned the 27 February 1809
 Per. Jn^e Fuchman, P.S.

To Sam^l Cochran, Esquire,
 Surveyor General Pennsylvania.

IN TESTIMONY that the above is a copy of the original remaining on file in the Department of Internal Affairs of Pennsylvania, made conformably to an Act of Assembly approved the 16th day of February, 1833, I have hereunto set my Hand and caused the Seal of said Department to be affixed at Harrisburg, this thirtieth day of August 1906.

George D. Brown
 Secretary of Internal Affairs.