


FORM No. 1.

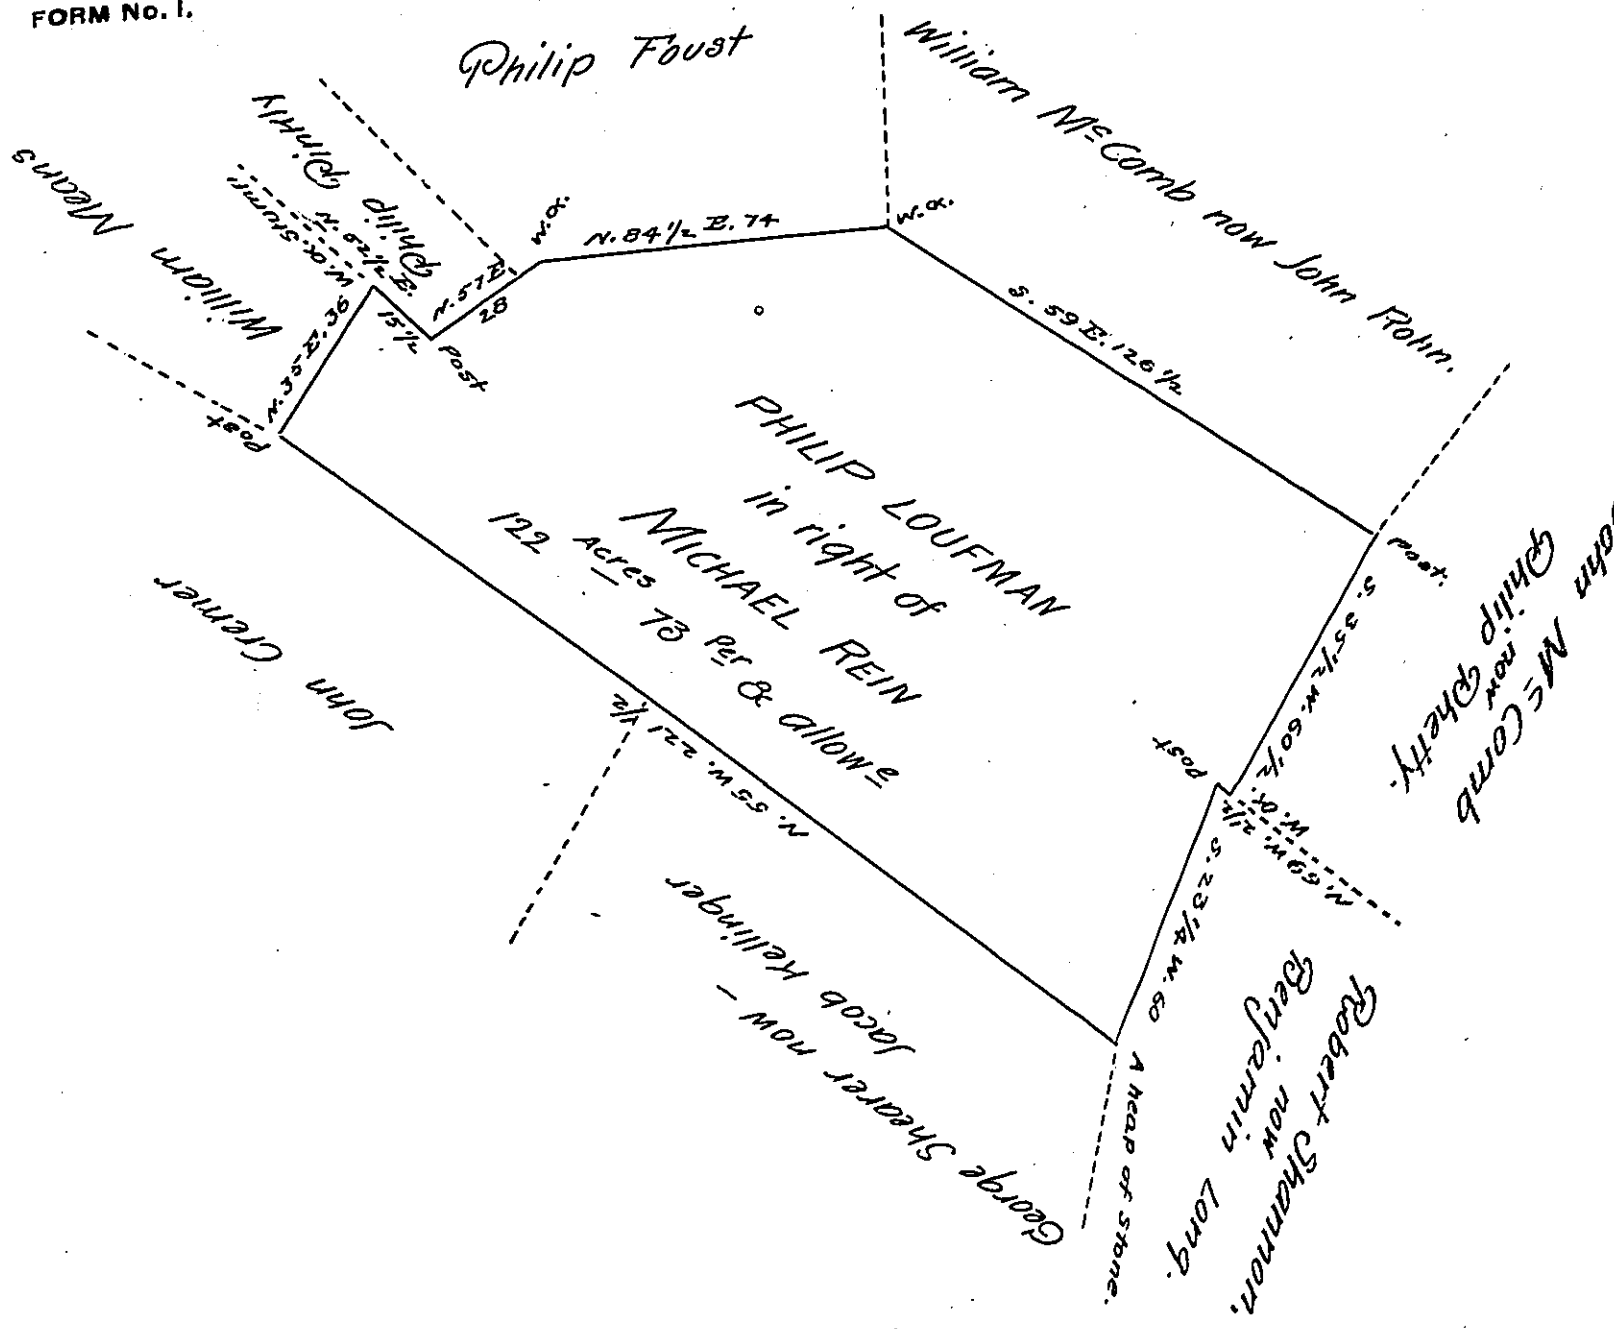

A Draught of a tract of land in Lurgan Township Franklin County Containing one hundred & twenty two Acres & Seventy three perches & allowance &c. Surveyed May 30<sup>th</sup> 1809 for Philip Loufman in Pursuance of a Warrant granted in the name of Michael Rein Dated May 11<sup>th</sup> 1795.

Thomas Roe, D. S.

To Andrew Porter, Esq<sup>r</sup>.  
 Surveyor General.

IN TESTIMONY that the above is a copy of the original remaining on file in the Department of Internal Affairs of Pennsylvania, made conformably to an Act of Assembly approved the 16<sup>th</sup> day of February, 1828, I have hereunto set my Hand and caused the Seal of said Department to be affixed at Harrisburg, this thirtieth day of August 1906.

*David P. Brown*  
 Secretary of Internal Affairs.