

Society Lots

Corporation




Dock.

195

FORM No. 1.

Front




Street

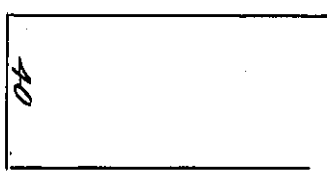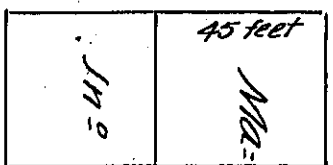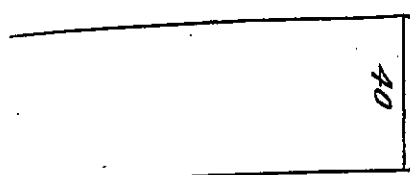

PIUM street

Delaware

Street

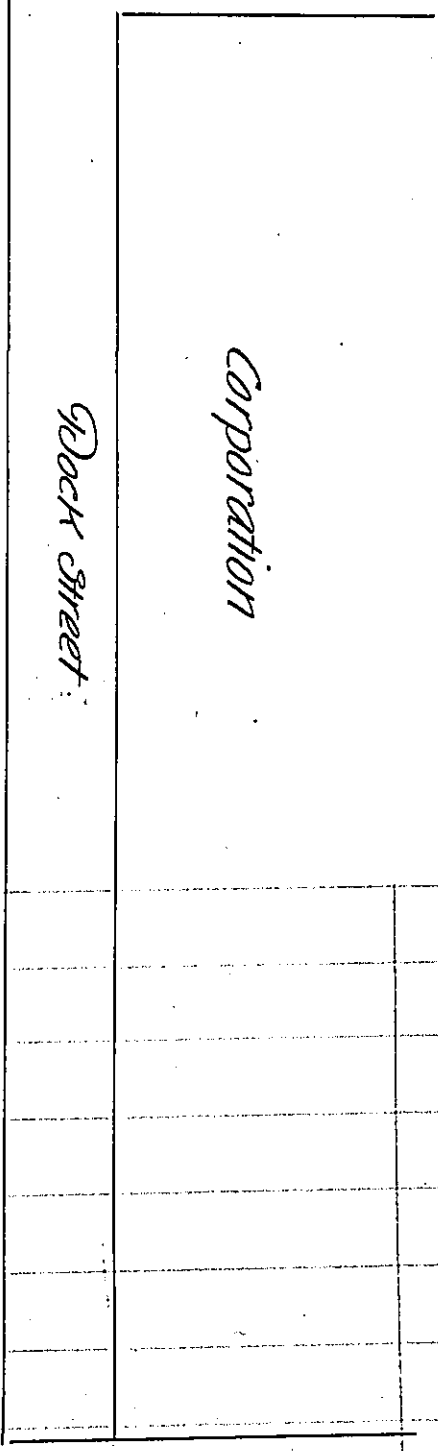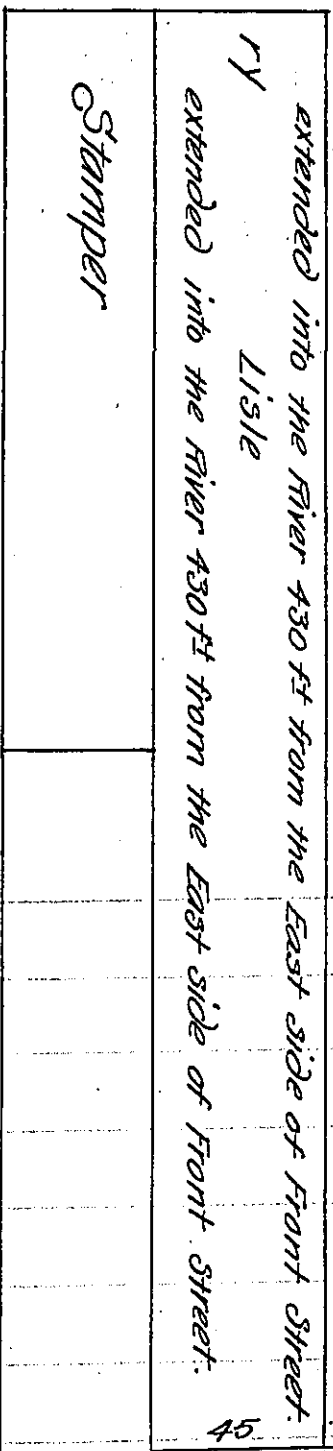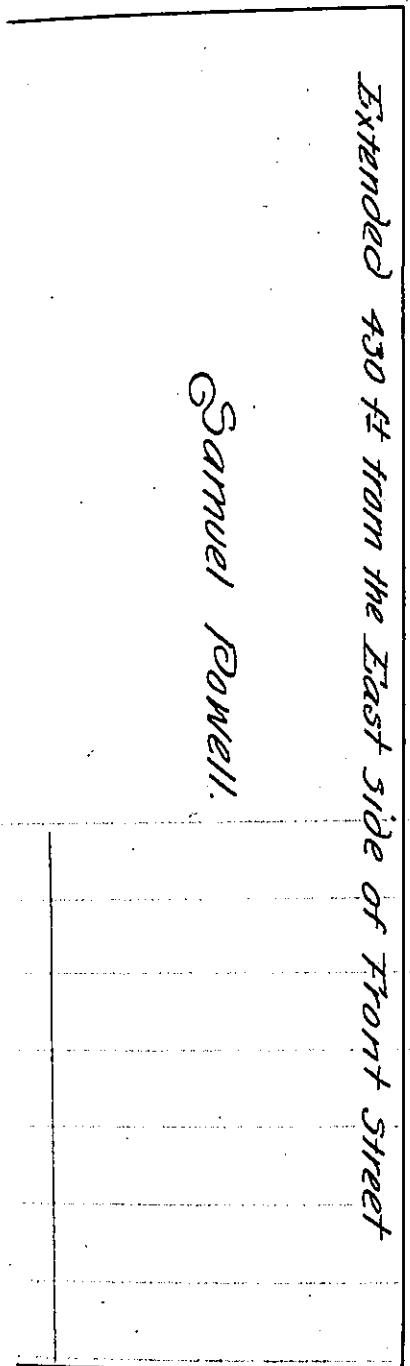

Delaware River

In Pursuance of a warrant dated the 20th day of February 1755 to ~~John~~ Resurvey to John Stamper a Bank & Water Lot of ground between Spruce Street & Dock Street Adjoining the said Spruce Street, Resurveyed the 21st day of March 1755 & returned into the Secretarys office the 24th day of March following.

P. Nich^o Scull-

IN TESTIMONY that the above is a copy of the original remaining on file in the Department of Internal Affairs of Pennsylvania, made conformably to an Act of Assembly approved the 16th day of February, 1833, I have hereunto set my Hand and caused the Seal of said Department to be affixed at Harrisburg; this twenty fourth day of September 1906

Isaac P. Brown
Secretary of Internal Affairs.