


FORM No. 1.

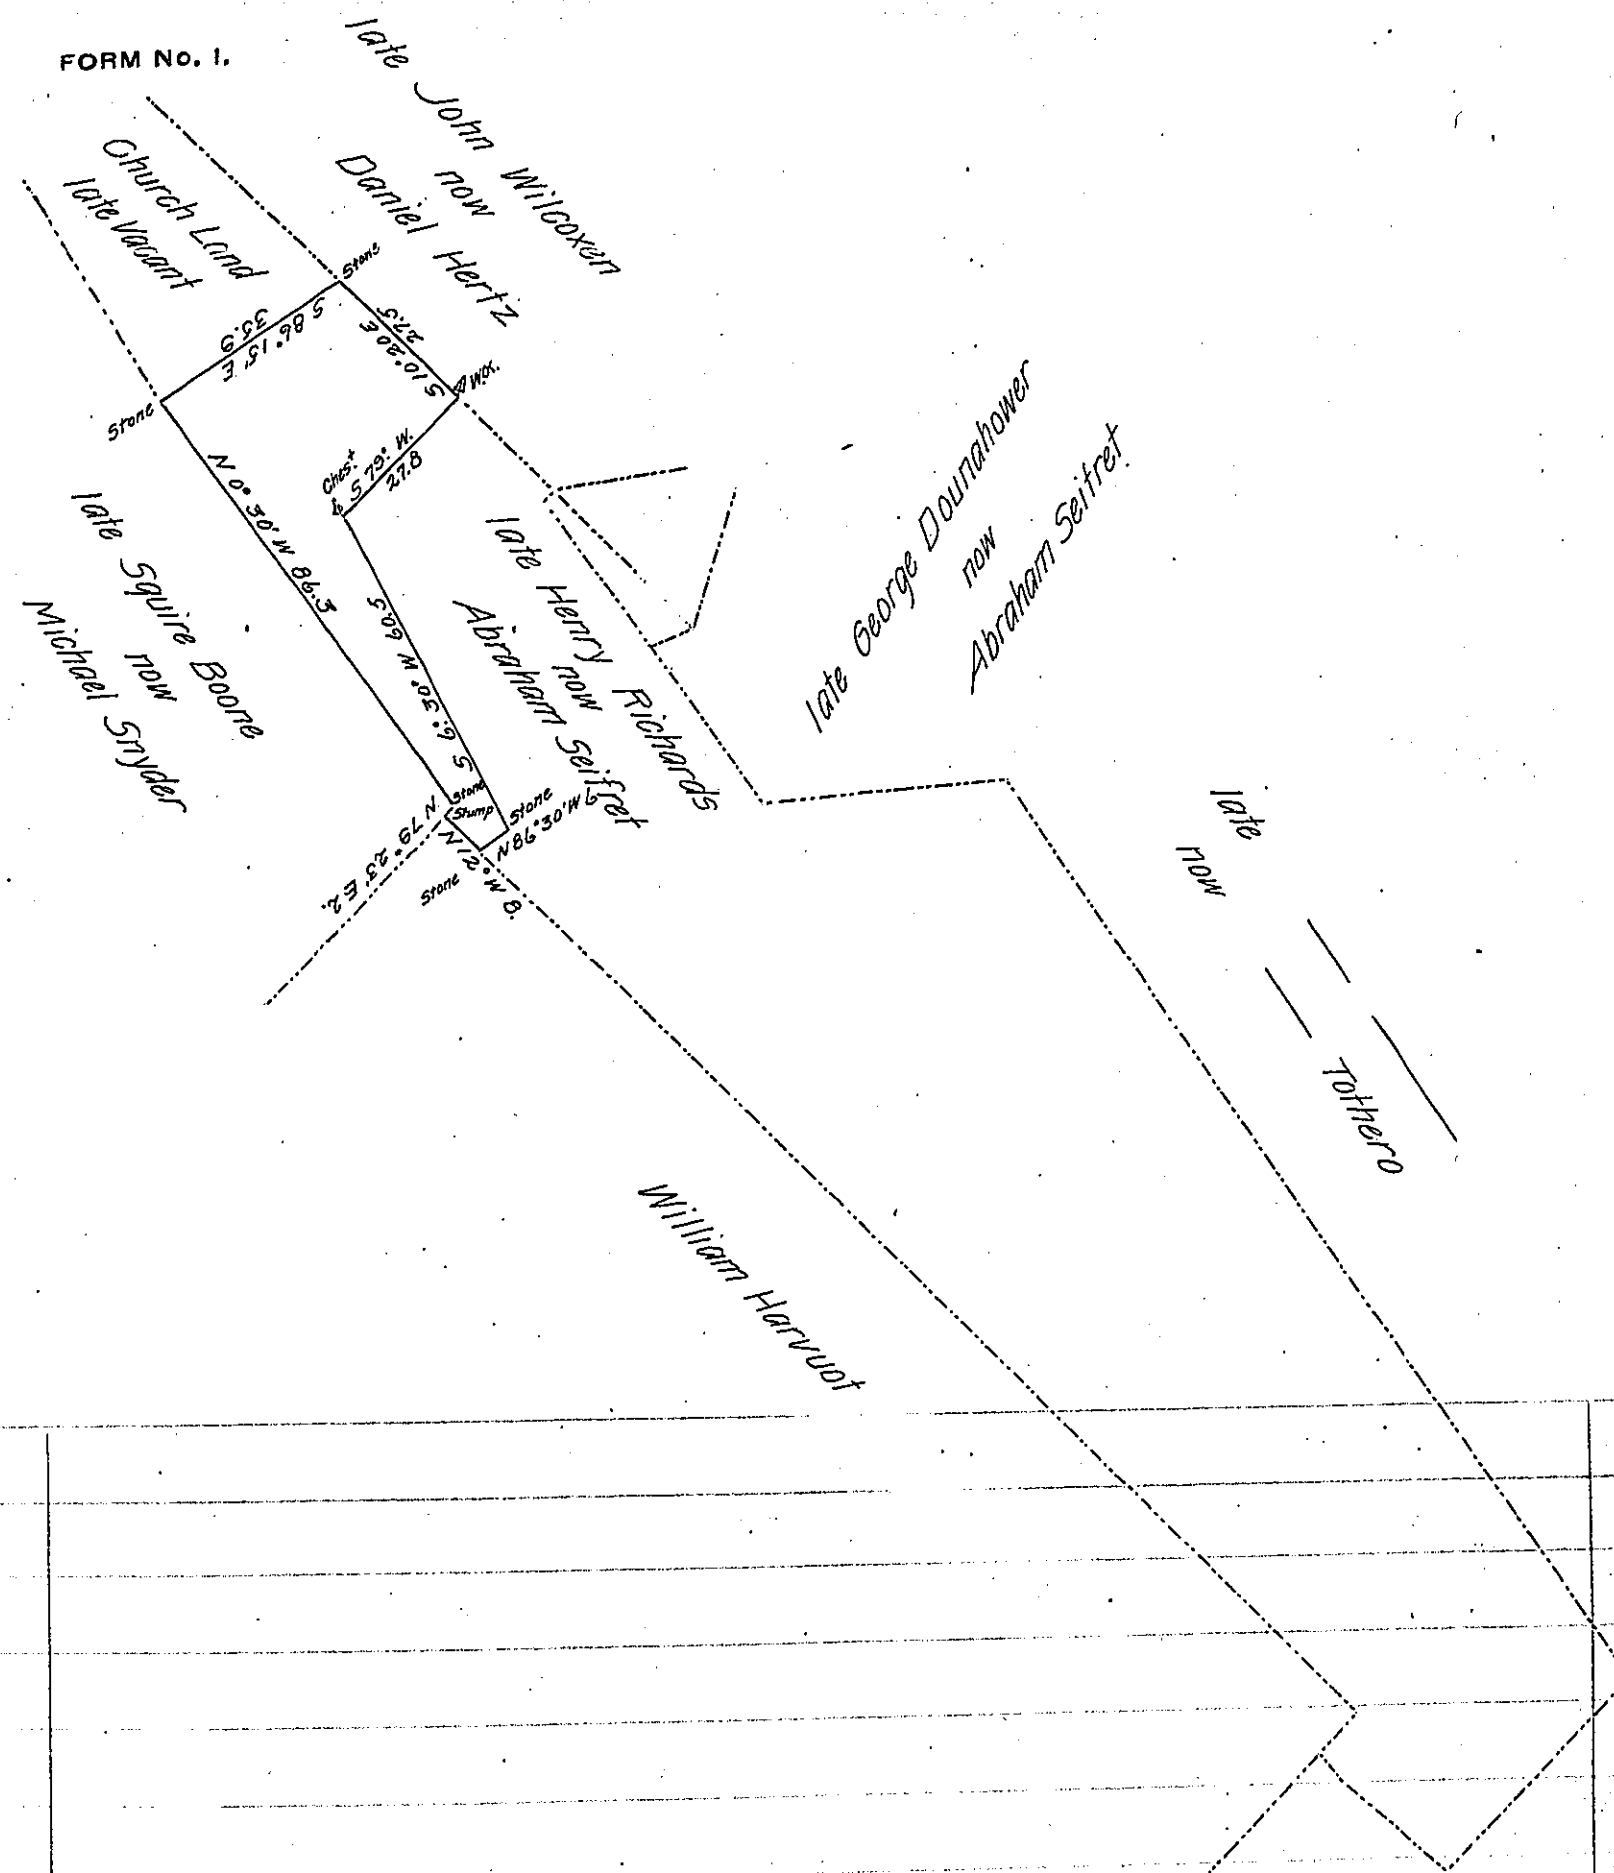

Draft of a tract of land situate in Robeson Township, in the County of Berks, containing Ten acres, Eight two perches, and allowance of six per cent. for roads, &c., surveyed for Michael Snyder the Fourth day of May 1865 being part of a large tract of Eighty one acres twenty three perches, and allowance, originally surveyed in pursuance of a Warrant granted to Henry Richards dated the 2^d day of April 1754.

To the Hon.

P. Daniel S. Zacharias

J. M. Campbell

C.S.

Surveyor General.

IN TESTIMONY that the above is a copy of the original remaining on file in the Department of Internal Affairs of Pennsylvania, made conformably to an Act of Assembly approved the 16th day of February, 1833, I have hereunto set my Hand and caused the Seal of said Department to be affixed at Harrisburg, this fifteenth day of August 1906.

Isaac P. Brown
 Secretary of Internal Affairs.