


FORM No. 1.

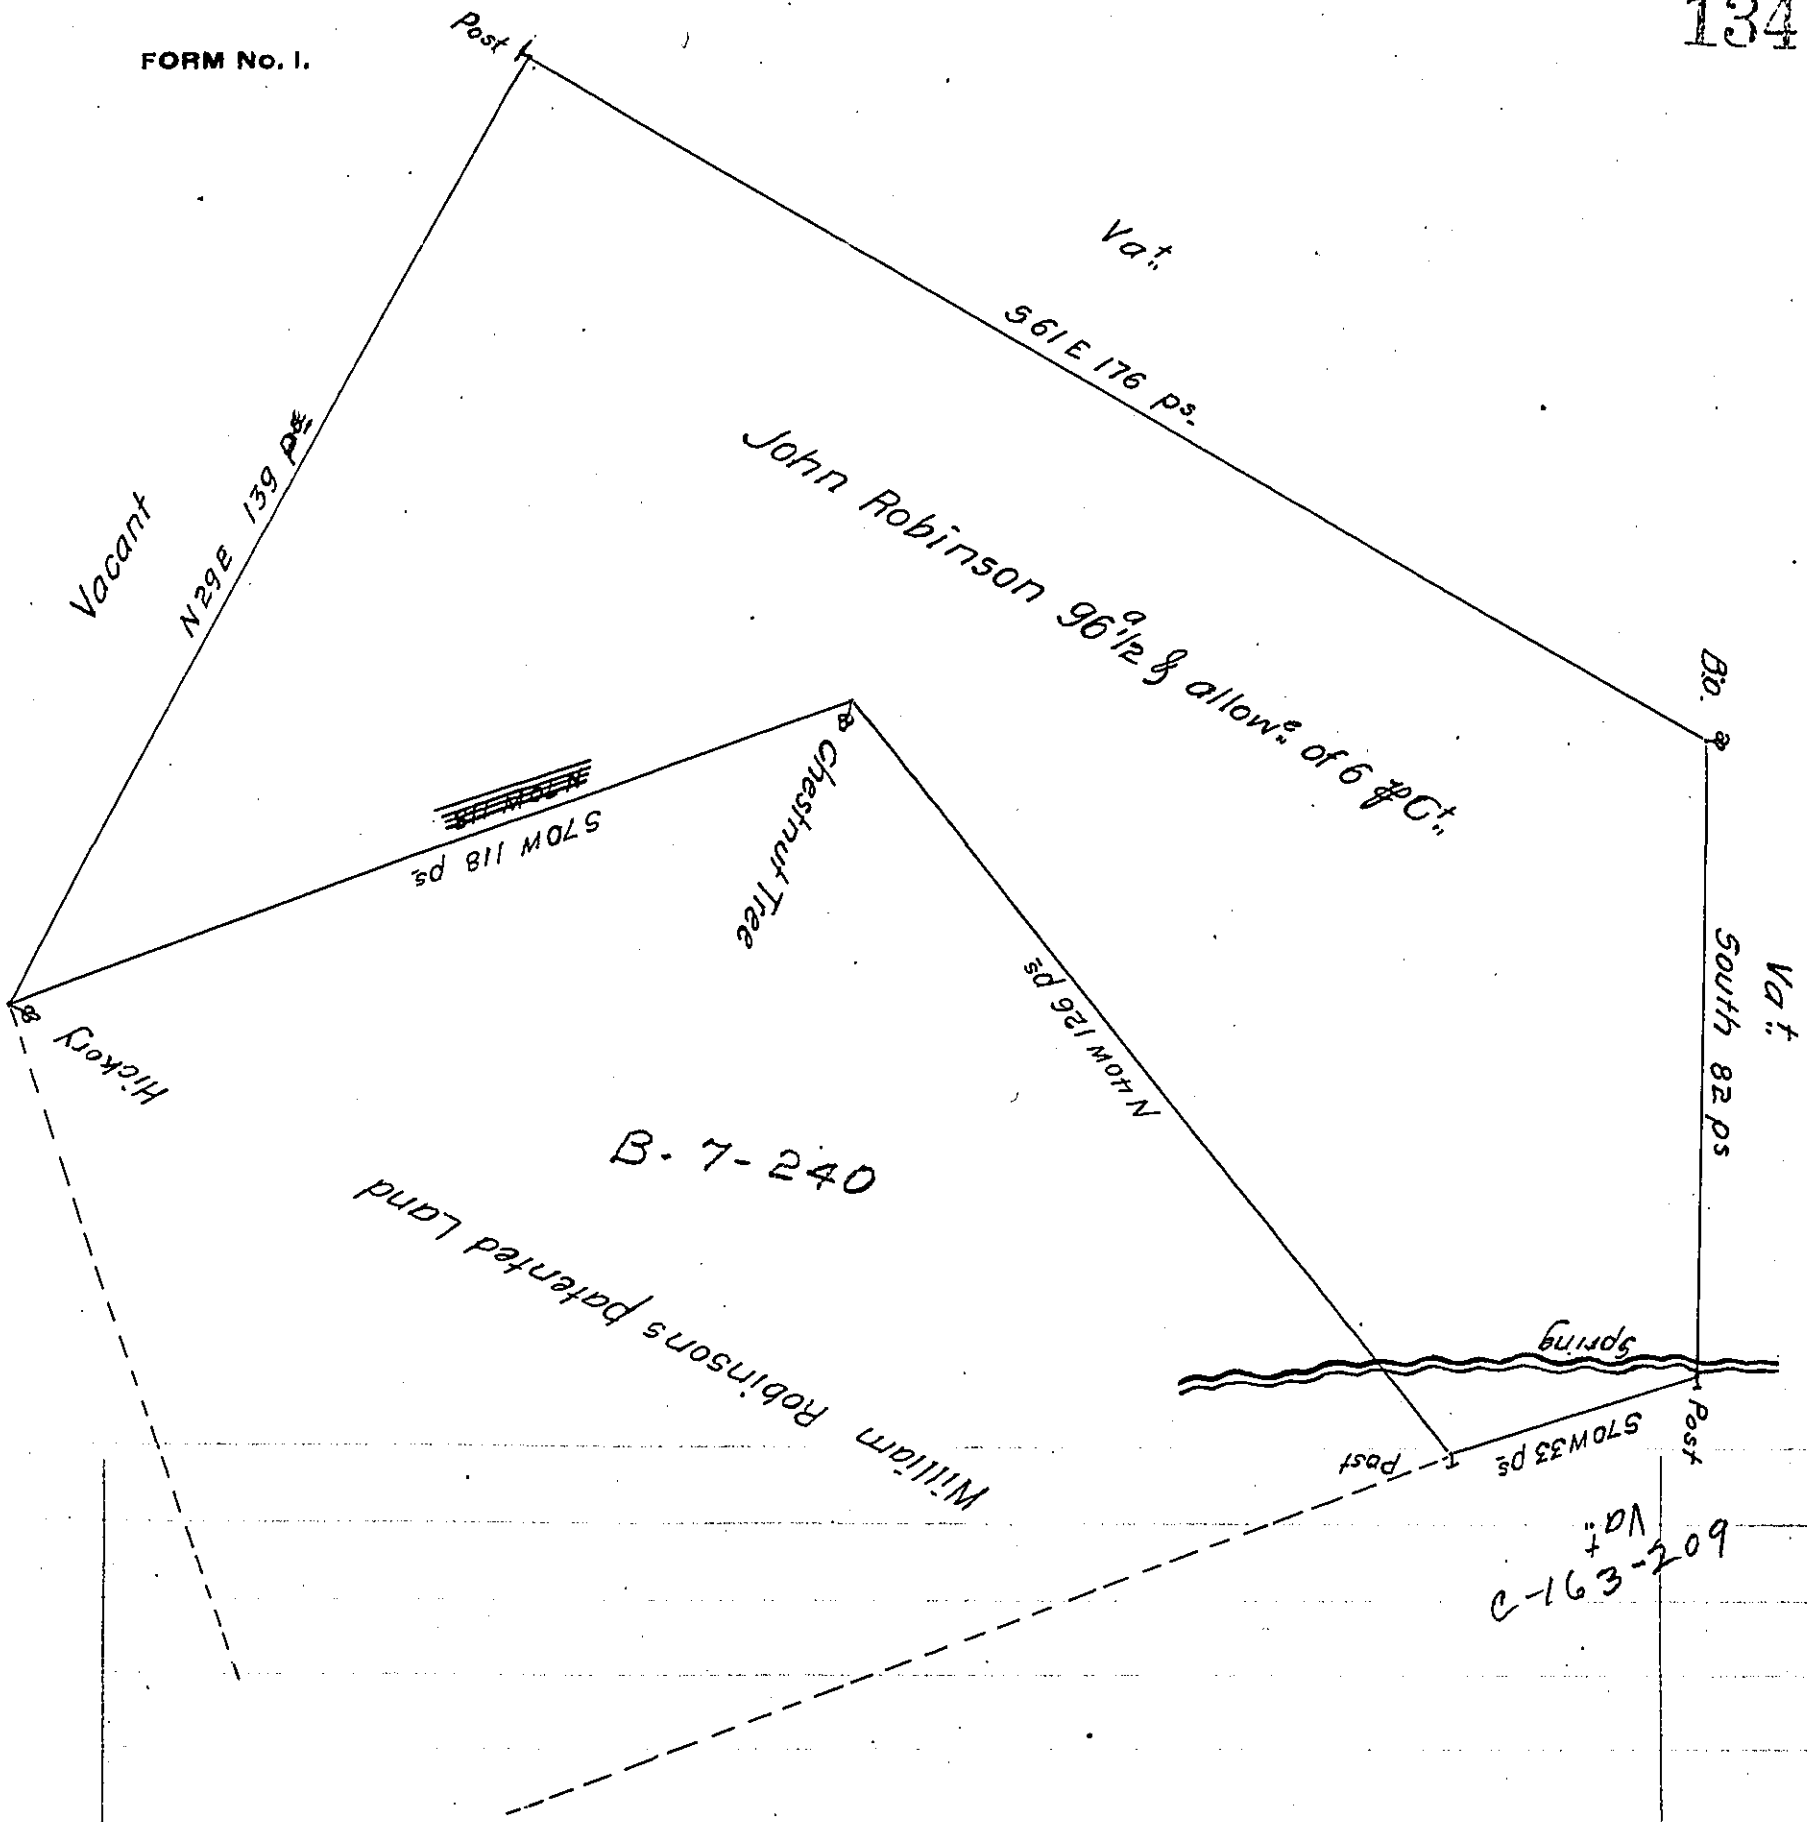

A Draught of a Tract of Land Situate In Robinsons Township In
 the County of Berks Containing 96 1/2 Acres ~~of Land~~ of Land and allowance
 Surveyed unto ~~William Rob~~ John Robinson in pursuance of a warrent
 Dated y^e 5th Day of March 1765 and Returned into the Surveyer Generals
 Office the 21th Day of June 1765 per

Nicho^s, Bunn.

IN TESTIMONY that the above is a copy of the original remaining on file in
 the Department of Internal Affairs of Pennsylvania, made
 conformably to an Act of Assembly approved the 16th day of
 February, 1833, I have hereunto set my Hand and caused
 the Seal of said Department to be affixed at Harrisburg,
 this thirteenth day of August 1906

Goach D. Brown
 Secretary of Internal Affairs