


Located - SW B 11-26 - 299

3/15/12

117

H 54-63

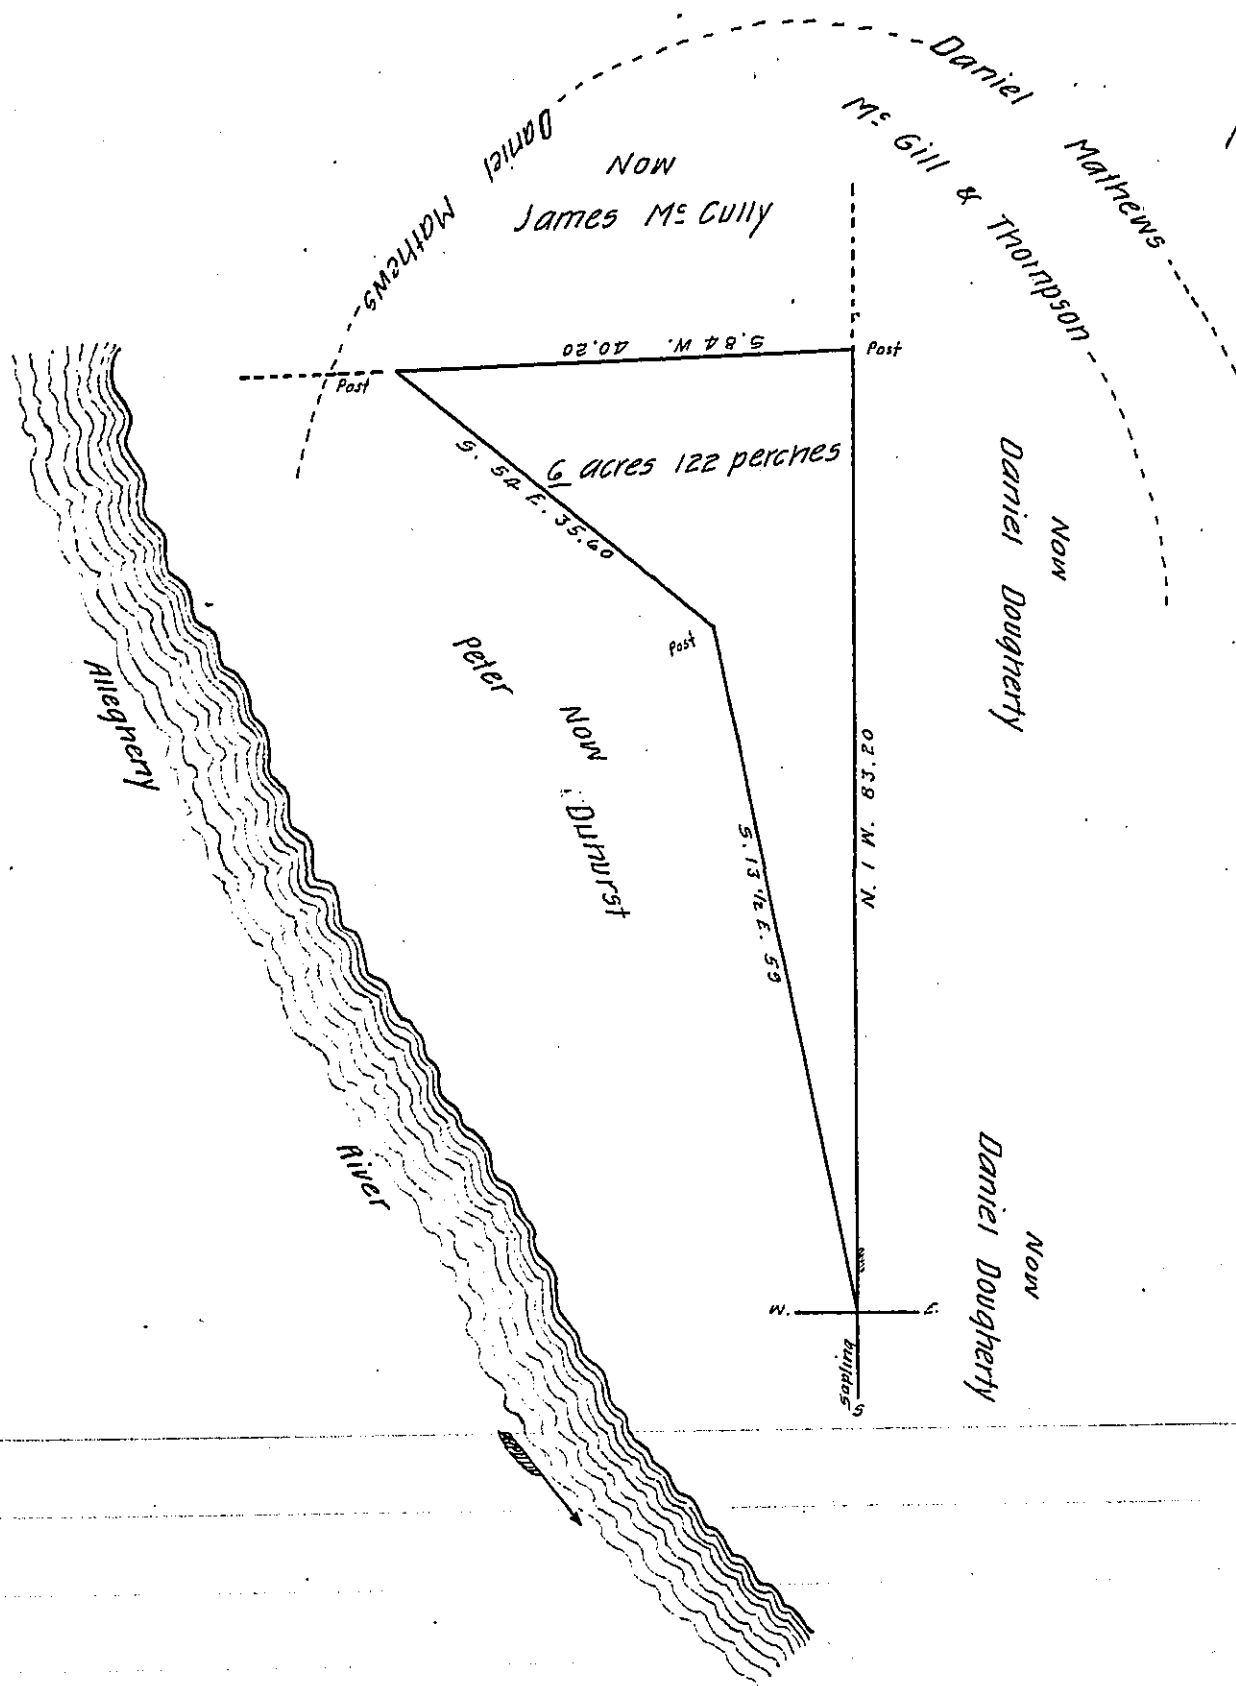

Draught of a Survey executed Augt. 8th 1854 on a Warrant dated Oct. 7th 1853. in the name of John Mc Nevin. for 15 Acres of Land partly improved Situate in Penn Township Allegheny Co. Pa. containing 16 Acres 112 Perches.

The above land is Claimed by the heirs of Jacob Haymaker De^{ce}.

*To J. Porter Brawley Esq^t.
Surveyor General State of Penn^a.*

John Kennedy C.S.

IN TESTIMONY that the above is a copy of the original remaining on file in the Department of Internal Affairs of Pennsylvania, made conformably to an Act of Assembly approved the 16th day of February, 1833, I have hereunto set my Hand and caused the Seal of said Department to be affixed at Harrisburg, this third day of October 1906

Laac N Brown
Secretary of Internal Affairs.