


P-13-526 to Mrs Short

1021

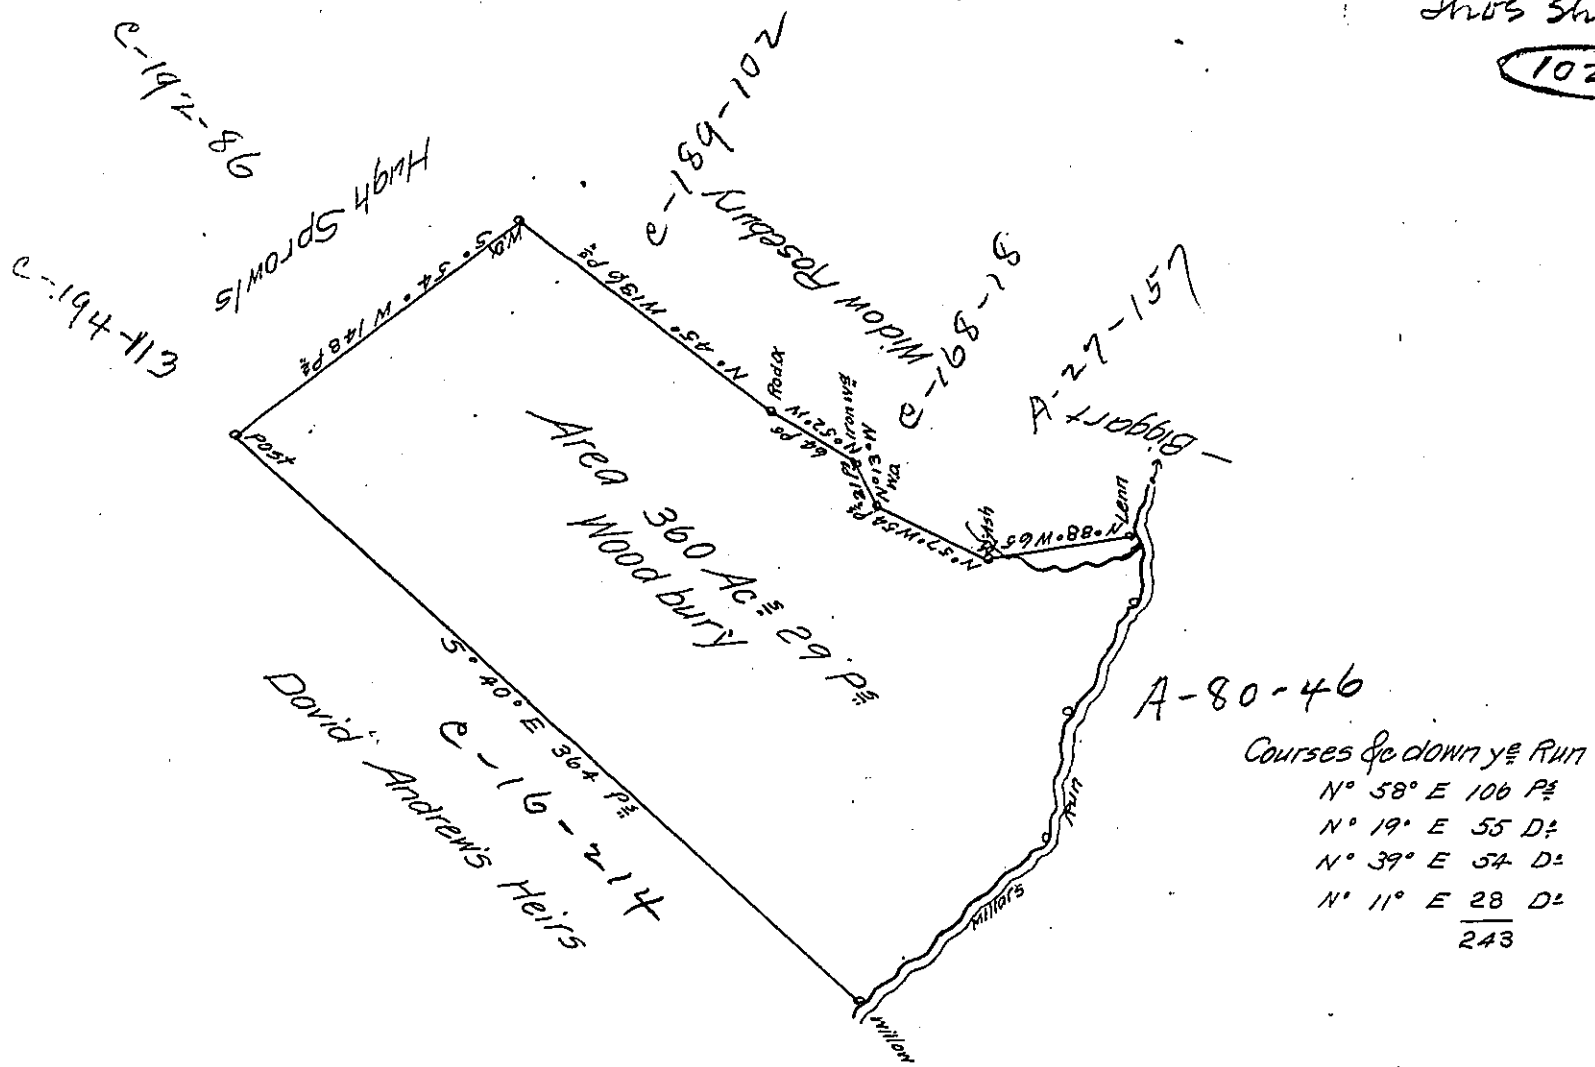

A Draught of a Survey called "Woodbury" situate on Millars Run in Washington County containing 360 Ac. ± 29 P. ± and ye usual Allow<sup>ce</sup> of 6 P Cent for Highways &c executed July y<sup>e</sup> 25<sup>th</sup> 1786 in Pur-  
suance of a Warrant granted to David Stephenson for 350 Ac. ± dated April y<sup>e</sup> 5<sup>th</sup> 1786.

Jn<sup>o</sup> Lukens Esq<sup>r</sup> S.G.

Frasley Nevill }  
Matt<sup>o</sup> Ritchie } D.S.

IN TESTIMONY that the above is a copy of the original remaining on file in the Department of Internal Affairs of Pennsylvania, made conformably to an Act of Assembly approved the 16th day of February, 1833, I have hereunto set my Hand and caused the Seal of said Department to be affixed at Harrisburg, this seventeenth day of October 1906

*Isaac N. Bacon*  
Secretary of Internal Affairs.