


A-3-274
ISAAC PATTERSON

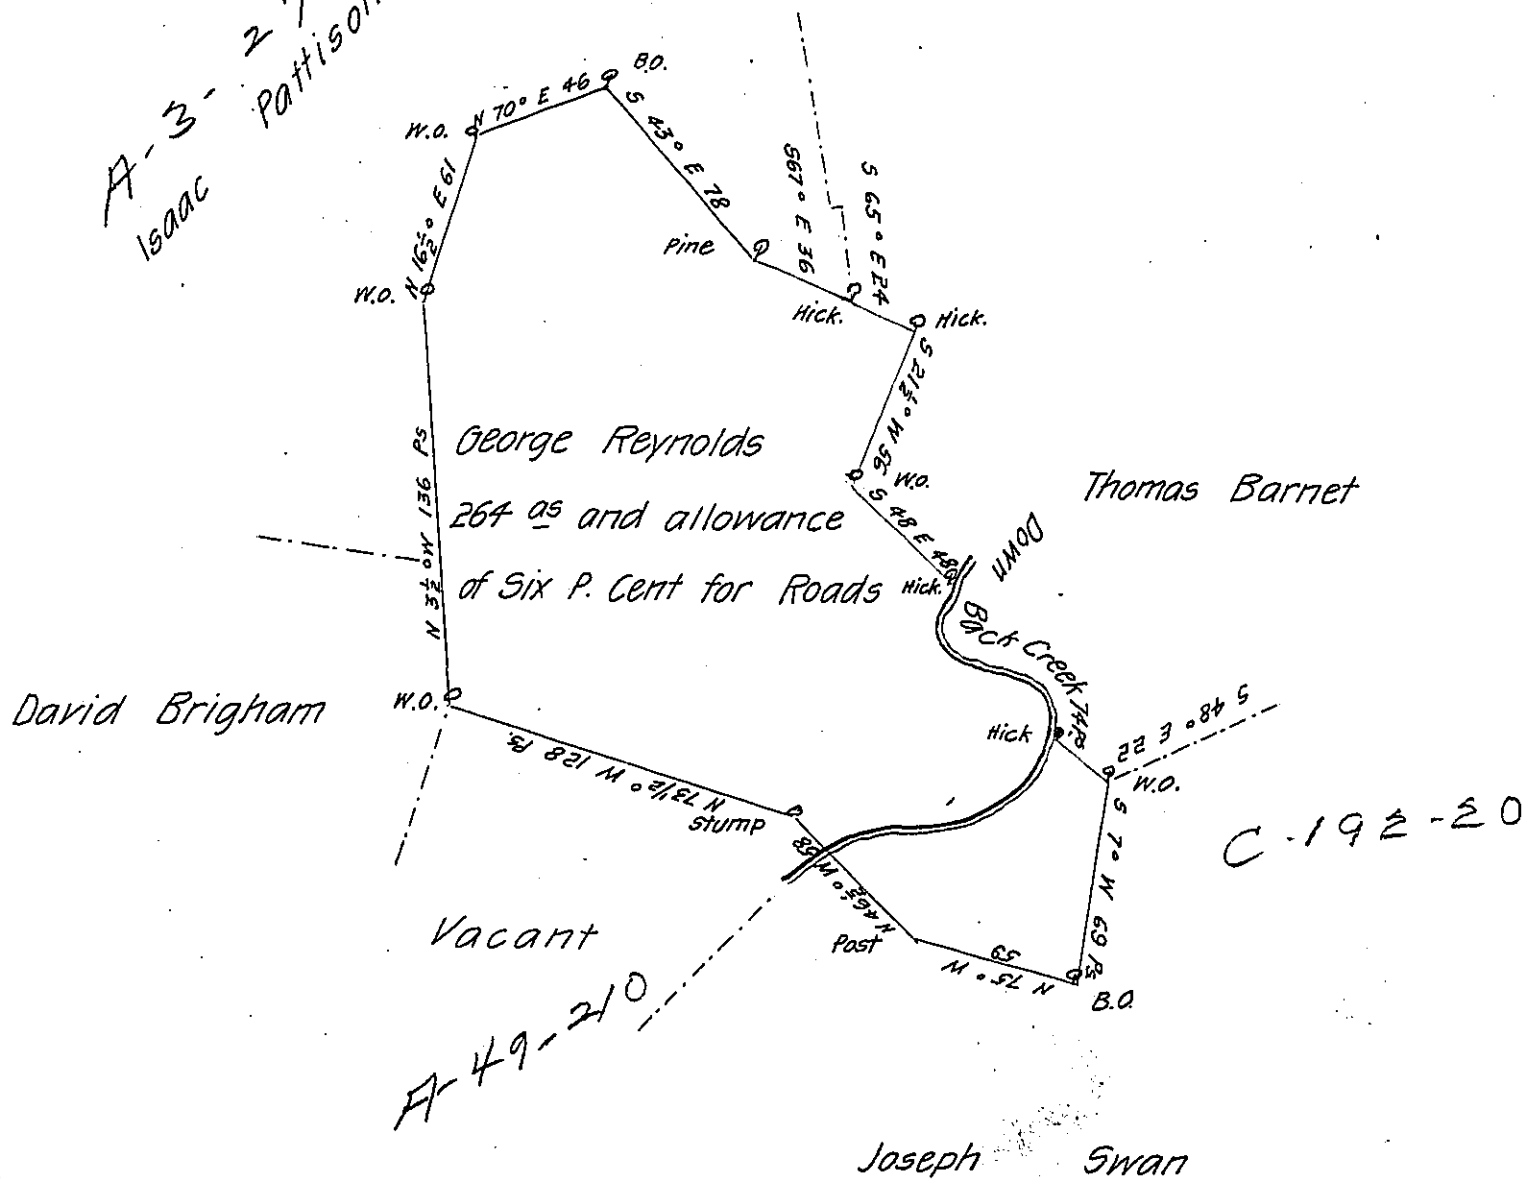

A Draught of a Tract of Land Situate in Hamilton Township
 in the County of Cumberland Containing two hundred & Sixty four acres
 and the usual Allowance of Six P. Cent for Roads Surveyed for George
 Reynolds February the 18th 1761 In Pursuance of the Honourable the Propri-
 etaries Warrant bearing date the 25th day of March Anno Domini 1748.

John Armstrong D.S.

To John Lukens
Surveyor General.

IN TESTIMONY that the above is a copy of the original remaining on file in
 the Department of Internal Affairs of Pennsylvania, made
 conformably to an Act of Assembly approved the 16th day of
 February, 1833, I have hereunto set my Hand and caused
 the Seal of said Department to be affixed at Harrisburg,
 this fifteenth day of August 1906

Isaac P. Brown
 Secretary of Internal Affairs