


Jno. Barron

No 5525

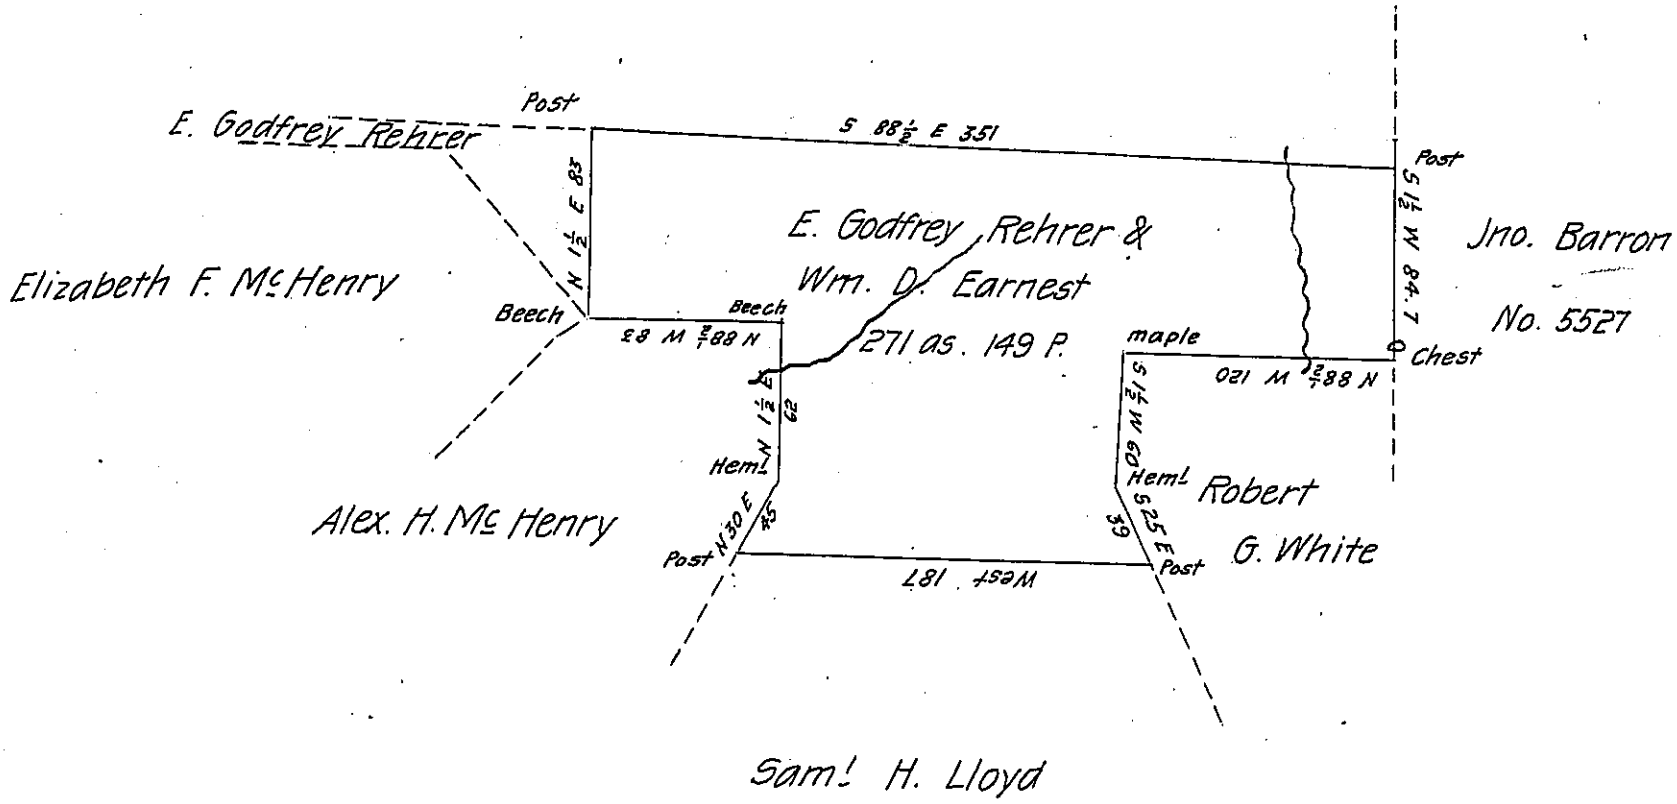

Situate in Chapman Township County of Clinton, Surveyed to E. Godfrey Rehner and William D. Earnest on the 21st day of July 1857 in pursuance of their warrant for 270 acres bearing date the 16th day of December 1856 Containing Two hundred & seventy one acres one hundred and forty nine perches with allowance of six per cent for Roads &c.

Wm F. Baird, Co. -

To John Rowe Esquire
Surveyor General

IN TESTIMONY that the above is a copy of the original remaining on file in the Department of Internal Affairs of Pennsylvania, made conformably to an Act of Assembly approved the 16th day of February, 1833, I have hereunto set my Hand and caused the Seal of said Department to be affixed at Harrisburg, this eleventh day of September 1906

John N. Barron
Secretary of Internal Affairs.