


George Rambo

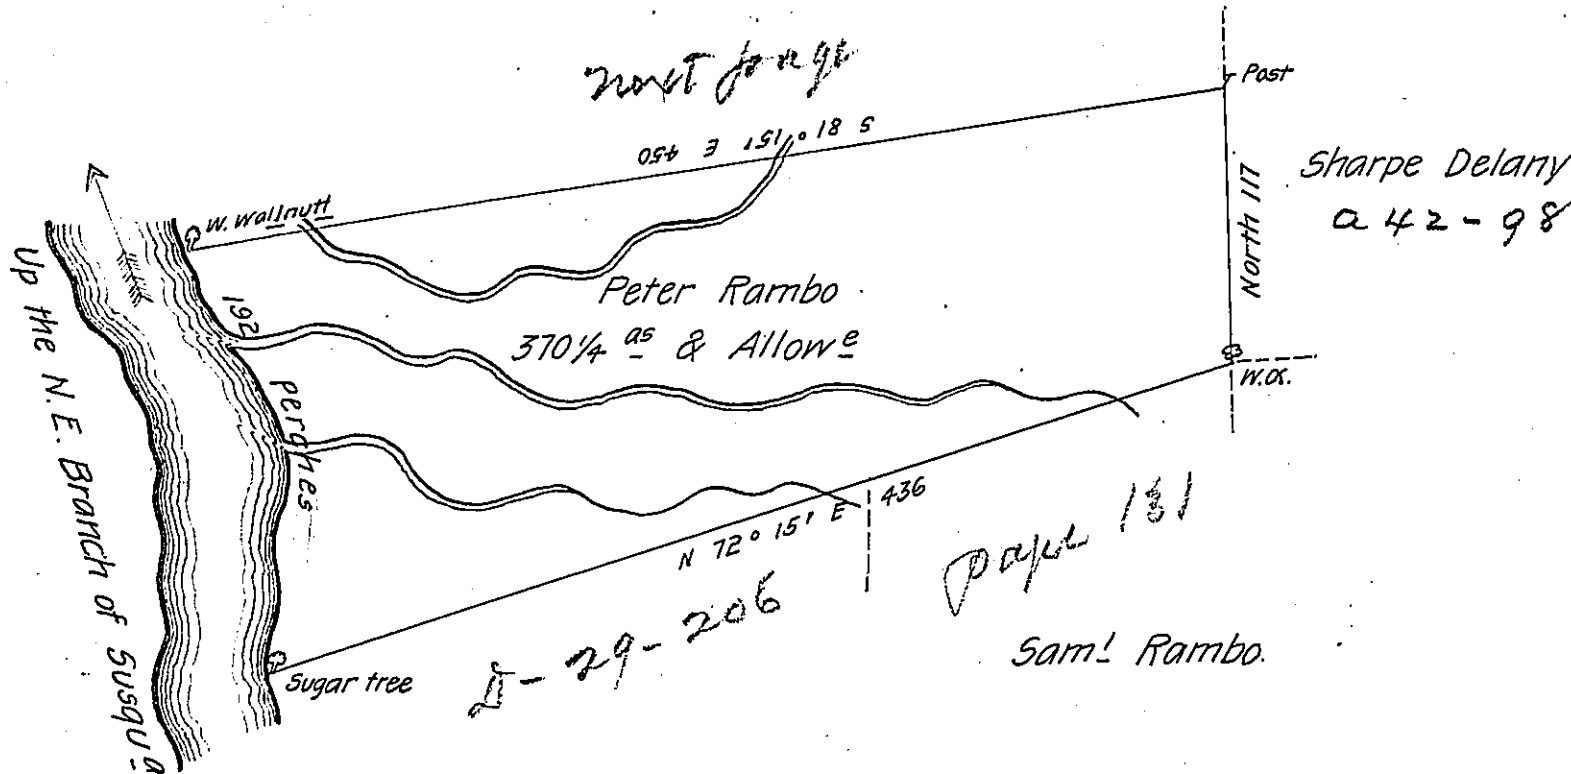

Joseph Rambo

A draught of a tract of land called — Situate in the big Bend joining
 land surveyed — George Rambo in North^d County Containing three hundred and
 seventy acres 1/4 & allow^e of six P. Cent for Roads &c. Surveyed for Peter Rambo
 the 24th day of May 1785 in pursuance of a Warrant dated the 4th day of April
 1785

by

W^m Gray D.S.

To John Lukens Esq^r

Surv^r Gen^l

IN TESTIMONY that the above is a copy of the original remaining on file in
 the Department of Internal Affairs of Pennsylvania, made
 conformably to an Act of Assembly approved the 16th day of
 February, 1833, I have hereunto set my Hand and caused
 the Seal of said Department to be affixed at Harrisburg,
 this twenty first day of September 1906

Joseph N. Brown
 Secretary of Internal Affairs.