


Wilson Hunts Heirs

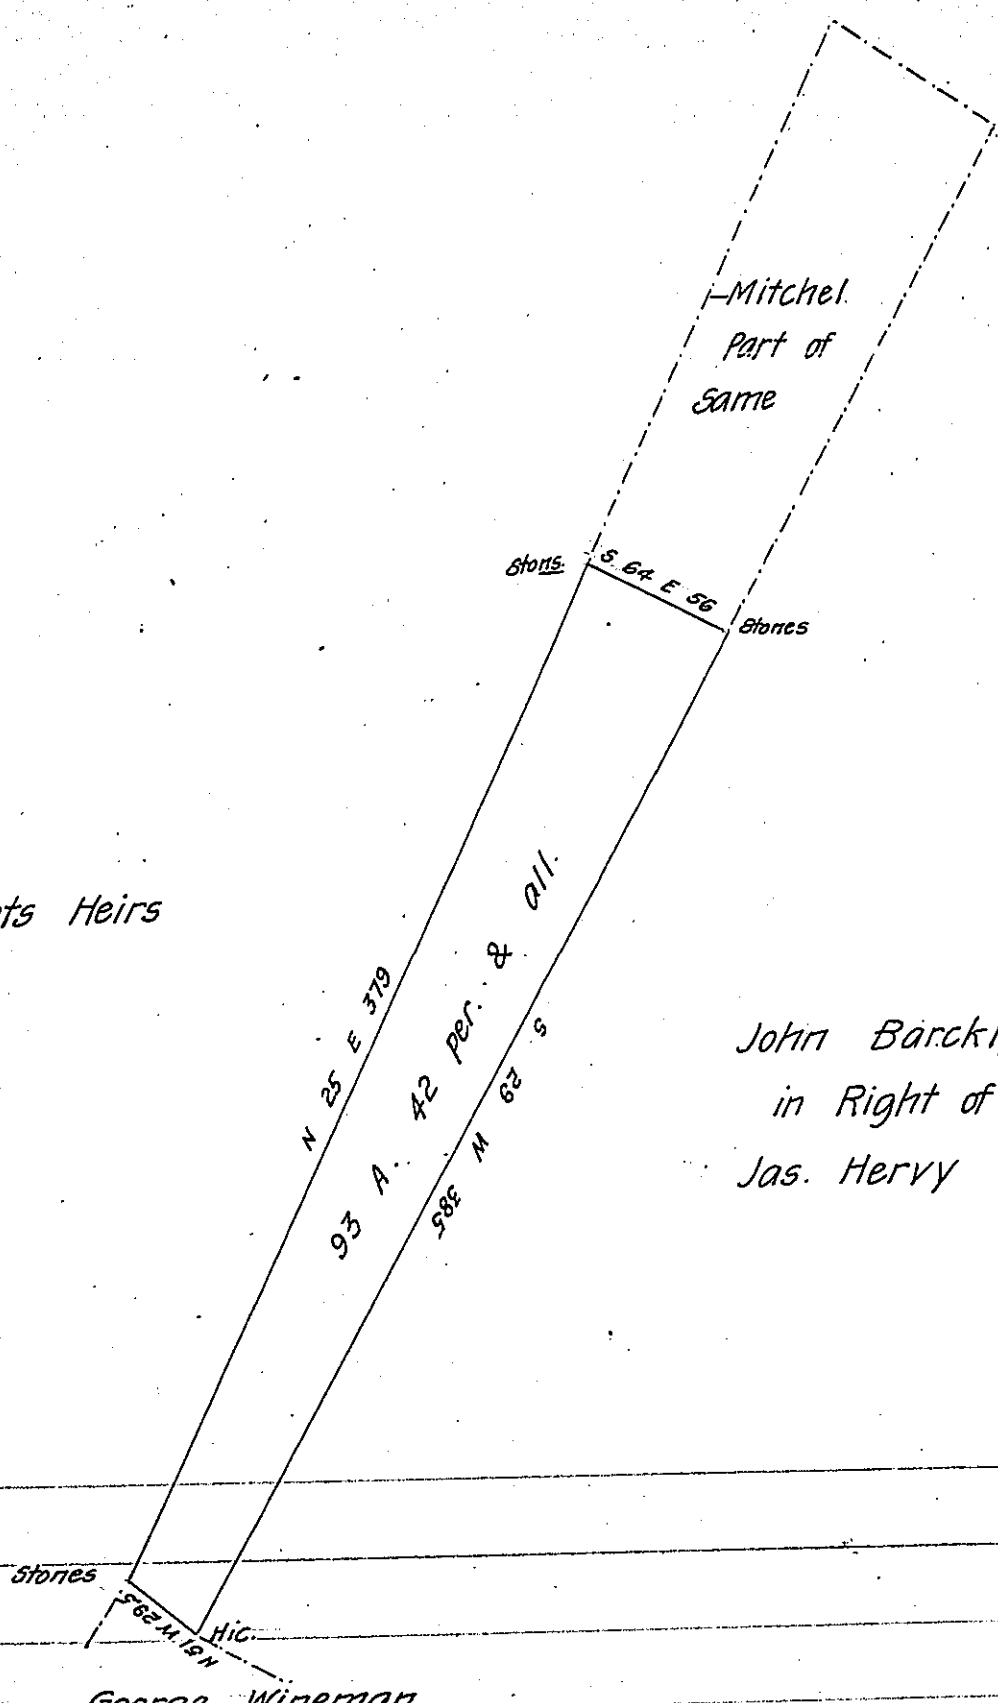

John Barckly
in Right of
Jas. Hervy

George Wineman

A draught of a tract of land situate—Metal Township formerly Fannet Township containing 93 Acres 42 perches & allowance being part of a survey surveyed in pursuance of an Warrant granted James Reynolds bearing date Jan^y 28th 1793 & Resurveyed Oct^r 21st 1840 for John Barckly's Heirs.

P^r Hugh Auld D.S.

To Jacob Gallade Esqr

Surveyor General of Pa.

IN TESTIMONY that the above is a copy of the original remaining on file in the Department of Internal Affairs of Pennsylvania, made conformably to an Act of Assembly approved the 16th day of February, 1833, I have hereunto set my Hand and caused the Seal of said Department to be affixed at Harrisburg, this fifteenth day of November 1906

Leach Brown
Secretary of Internal Affairs.