


FORM No. 1.

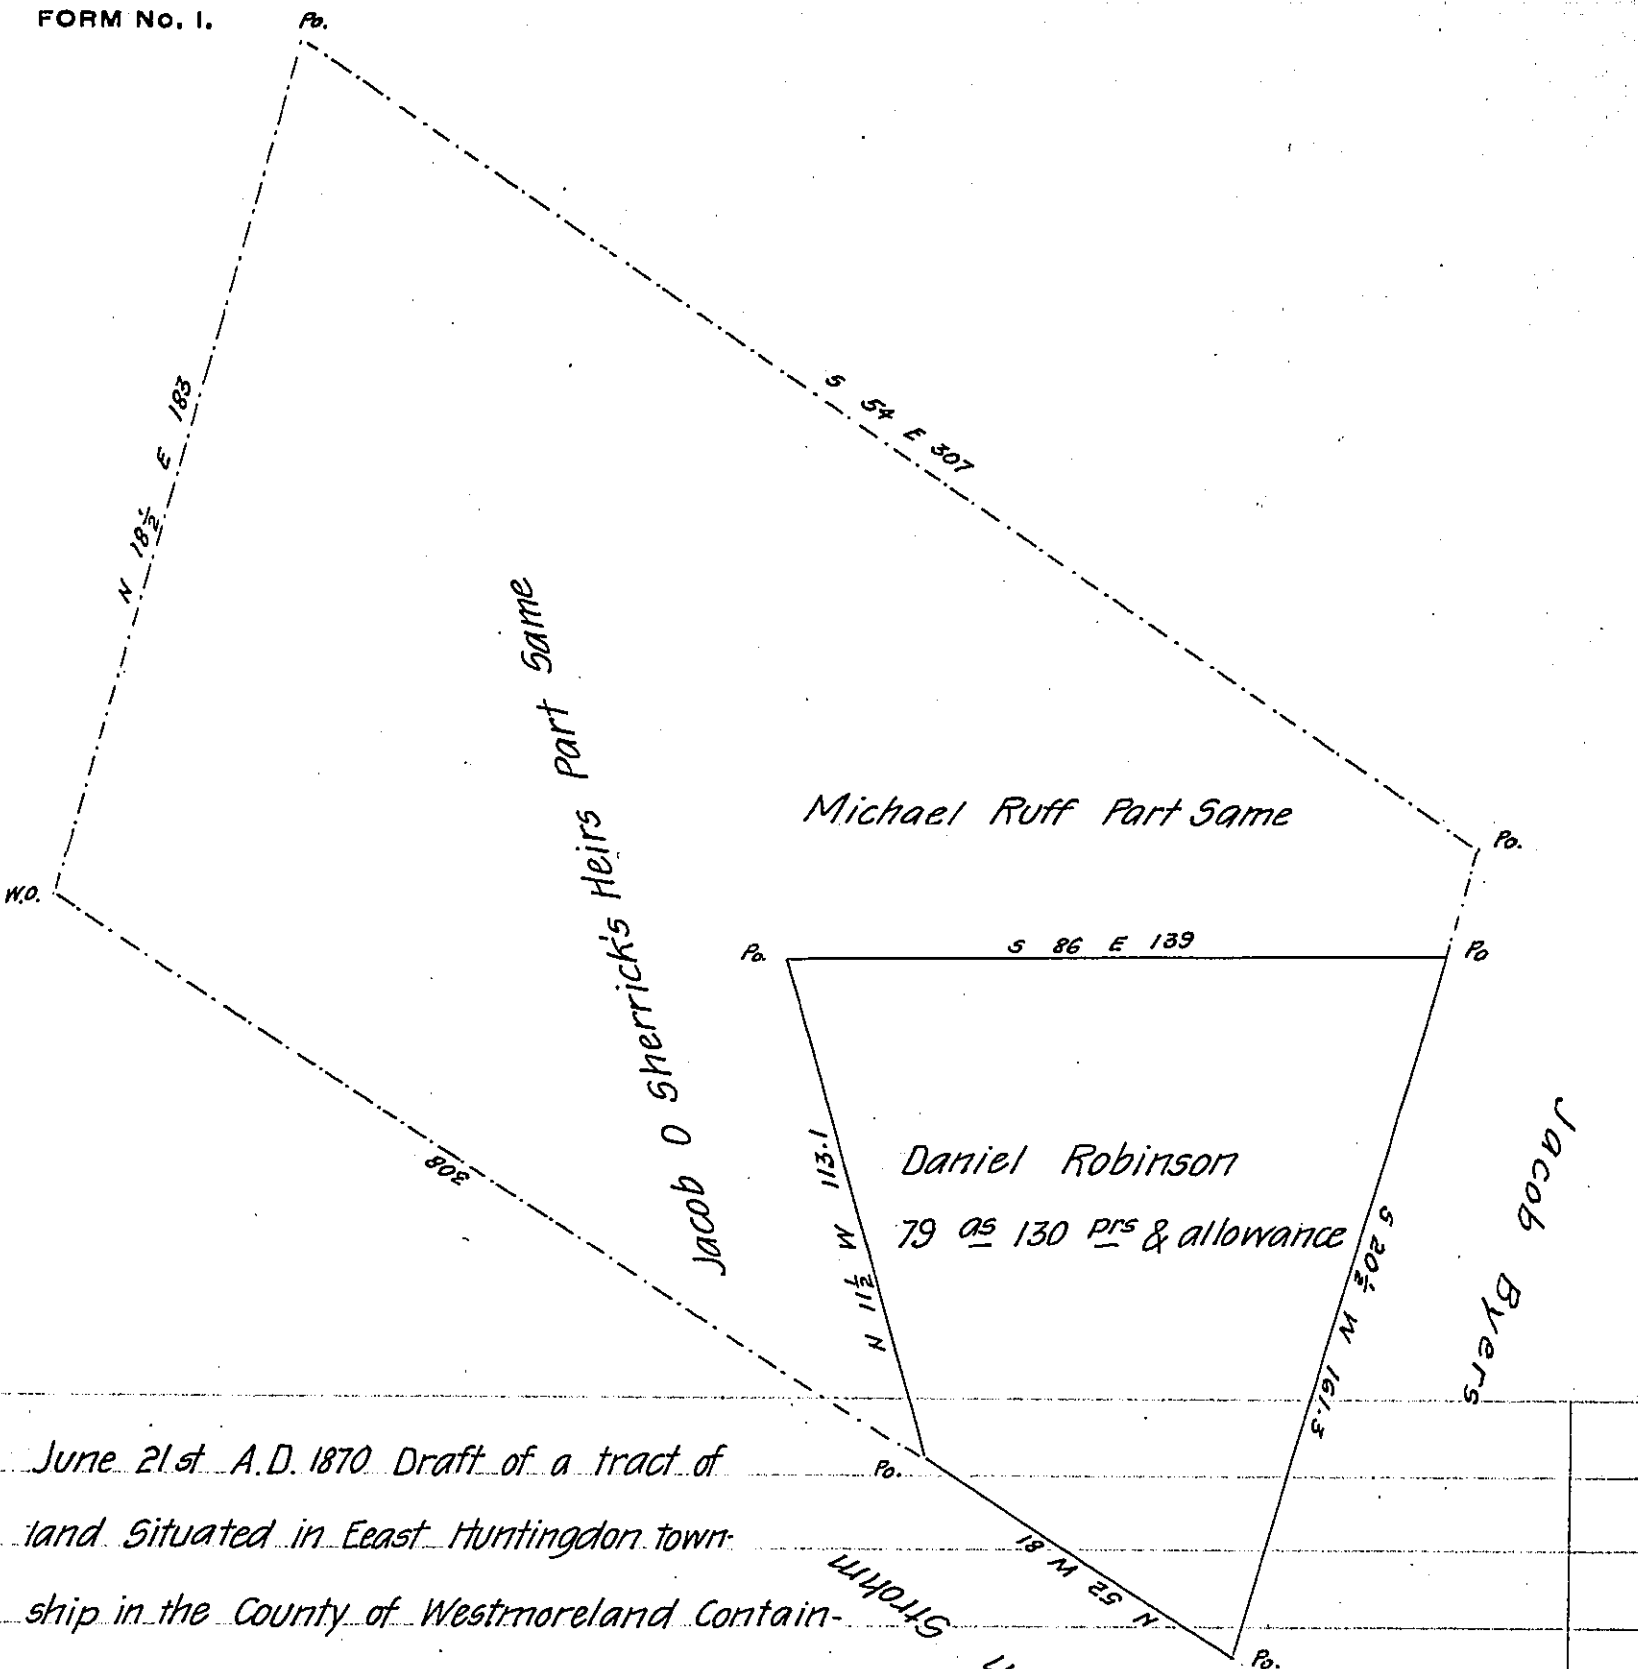

June 21st A.D. 1870 Draft of a tract of land Situated in East Huntingdon township in the County of Westmoreland containing Seventy nine acres and one hundred and thirty perches & allowance of six per cent for Roads &c Being a part of a larger tract of land containing three hundred and nineteen acres and allowance originally surveyed in pursuance of an application granted to James McKee dated the 3rd of April A.D. 1870 \*

W.M. Barnhart C.S.

To Jacob M. Campbell  
Surveyor General.

\* Say 1769

IN TESTIMONY that the above is a copy of the original remaining on file in the Department of Internal Affairs of Pennsylvania, made conformably to an Act of Assembly approved the 16th day of February, 1833, I have hereunto set my Hand and caused the Seal of said Department to be affixed at Harrisburg, this twenty first day of November 1906

*Joseph A. Brown*  
Secretary of Internal Affairs.