


FORM No. 1.

John Blasser

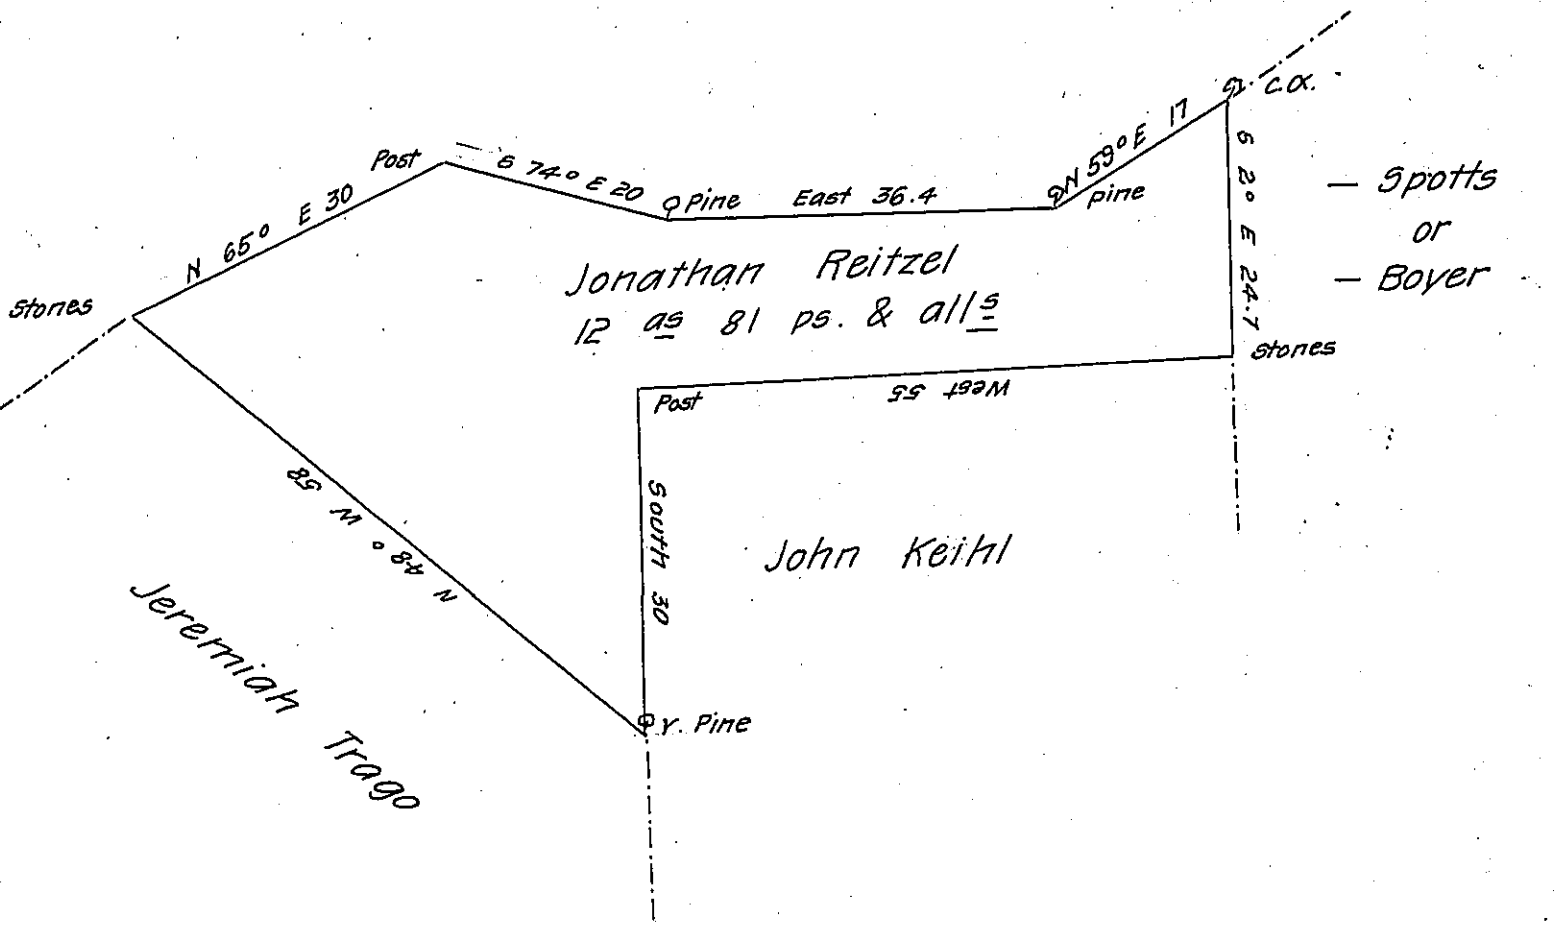

Situate in Lower Mahanoy Township Northumberland County Con-
 taining Twelve acres and eighty one perches and the usual allowance of six
 Per Cent &c. Surveyed on the 31st day of May 1834 for Jonathan Reitzel in
 pursuance of his warrant bearing date on the 1st day of March 1830

W^m Laird D.S.

To Jacob Spangler Esq^r
 Surveyor General.

IN TESTIMONY that the above is a copy of the original remaining on file in
 the Department of Internal Affairs of Pennsylvania, made
 conformably to an Act of Assembly approved the 16th day of
 February, 1833, I have hereunto set my Hand and caused
 the Seal of said Department to be affixed at Harrisburg,
 this twenty first day of November 1906

Loac R Brown
 Secretary of Internal Affairs.