


FORM No. 1.

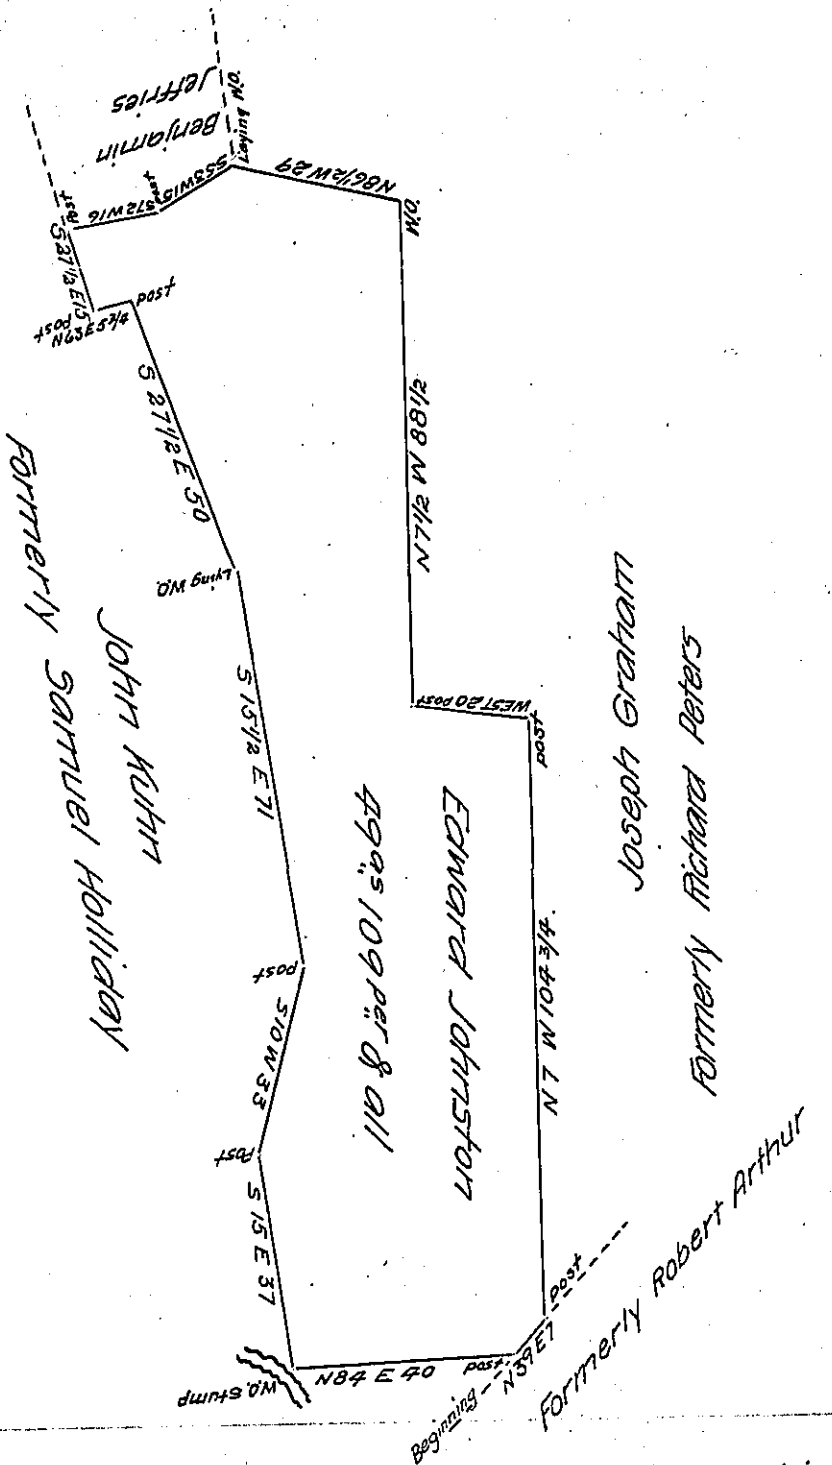

Draft of a tract of land situate in St. Thomas Township (formerly Hamilton township) Franklin County containing forty nine acres one hundred & nine perches & allowance of six per cent for roads &c. Located the 13<sup>th</sup> of April 1830 (on an application granted Edward Johnston for 100<sup>9/10</sup> bounded by Mr Peters Sam<sup>l</sup> Holliday & Rob<sup>t</sup> Arthur in Hamilton Township dated the 27<sup>th</sup> of March 1767 N<sup>o</sup> 3254.) In pursuance of a contract with the board of property for carrying into effect the several acts of assembly relating to proprietary rights &c. To Gab<sup>l</sup> Hiester Esq<sup>r</sup> Sur<sup>r</sup> Gen<sup>l</sup> William Hamilton } contractors  
W<sup>m</sup> S Davis }

The land above described is the same tract of land which was surveyed in pursuance of a warrant granted James Patrick dated the 24<sup>th</sup> of August 1787 under which right it is now held no evidence appears of any survey having been made on the above order to Johnston but the land was called Edward Johnston's in the year 1768 Michael Waggoner owner & occupier St Thomas Township J Patrick not Pat<sup>d</sup>

IN TESTIMONY that the above is a copy of the original remaining on file in the Department of Internal Affairs of Pennsylvania, made conformably to an Act of Assembly approved the 16th day of February, 1833, I have hereunto set my Hand and caused the Seal of said Department to be affixed at Harrisburg, this twenty sixth day of September 1906

*Loac R Brown*  
Secretary of Internal Affairs.