



A-38-173

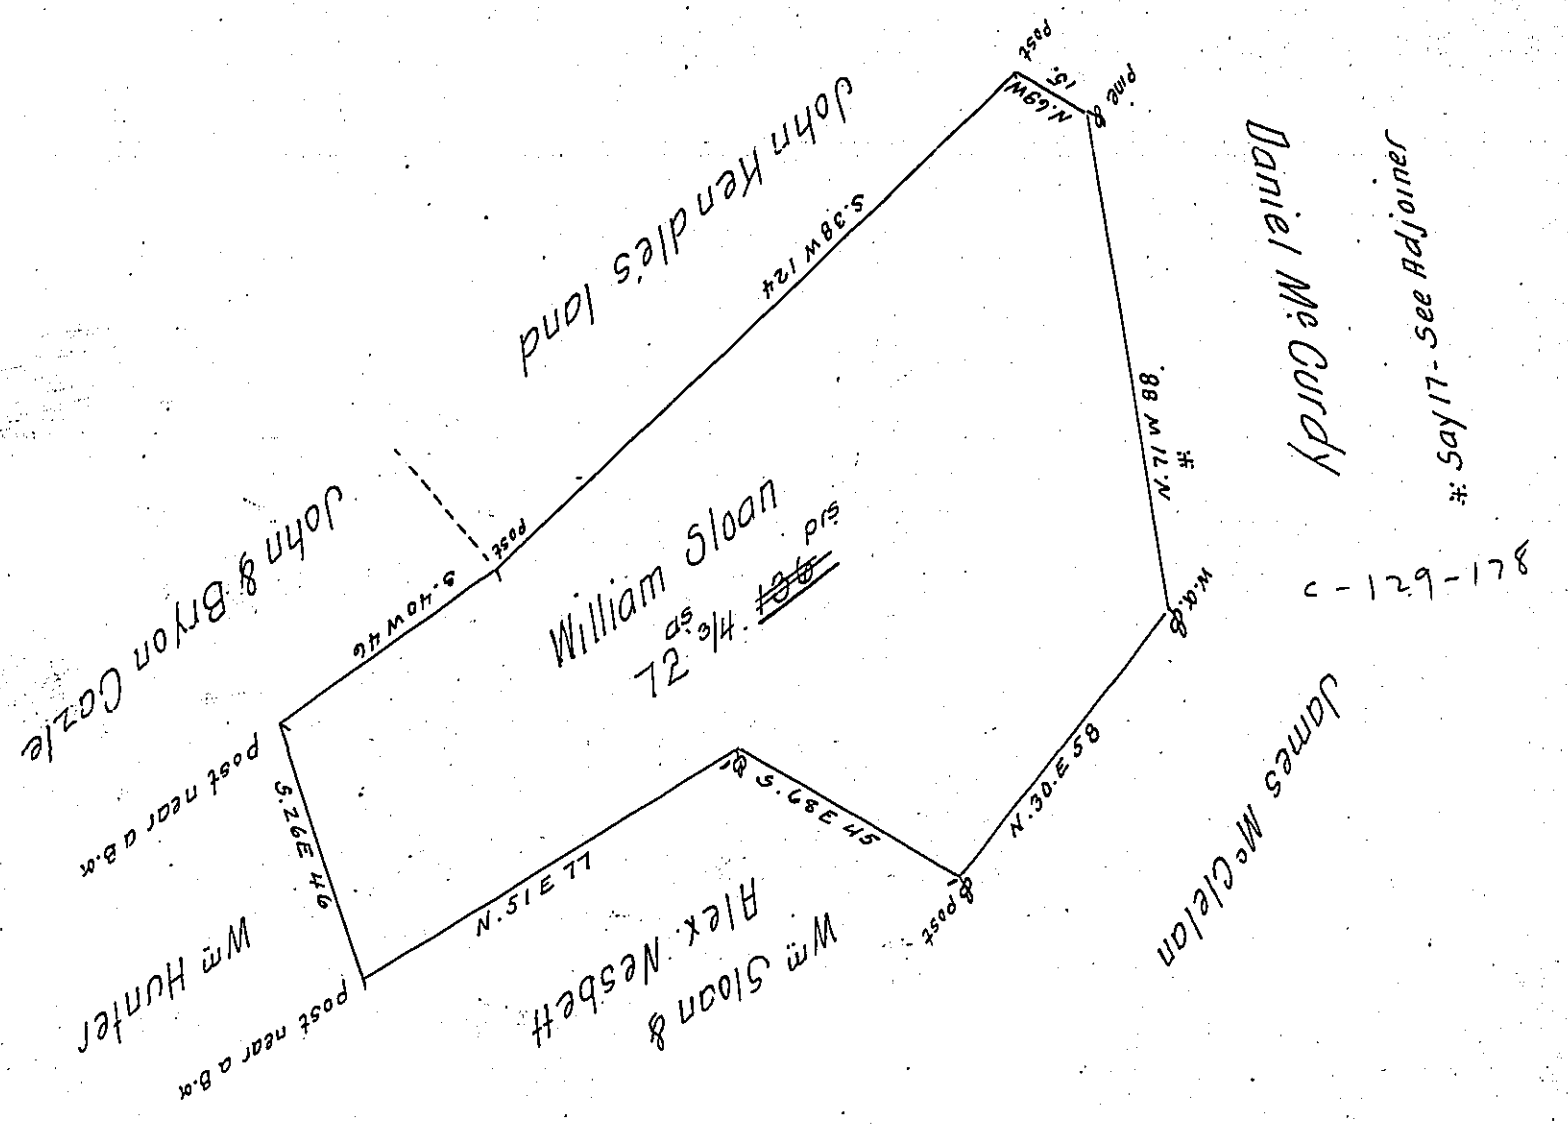

A Draught of a tract of land situate in the Great Cove Air township Bedford County adjoining lands of Bryon & John Cagle John (obl.) & other lands of Will (obl.) (obliterated) pursuance of a Warrant granted to said Sloan bearing date the 29th day of Oct^r 1772. Containing Seventy two Acres & one hundred & thirty six perches & the usual allowance of six pr. Cent for roads - surveyed the 23^d day Febl^r 1786.

John Lukens Esq ^r } Surv ^r . Gen ^l	George Woods D. S.
---	-----------------------

IN TESTIMONY that the above is a copy of the original remaining on file in the Department of Internal Affairs of Pennsylvania, made conformably to an Act of Assembly approved the 16th day of February, 1833, I have hereunto set my Hand and caused the Seal of said Department to be affixed at Harrisburg, this fifteenth day of October 1906.

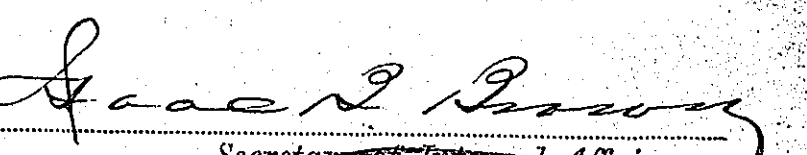
 Secretary of Internal Affairs