


199
H53-661
5-2

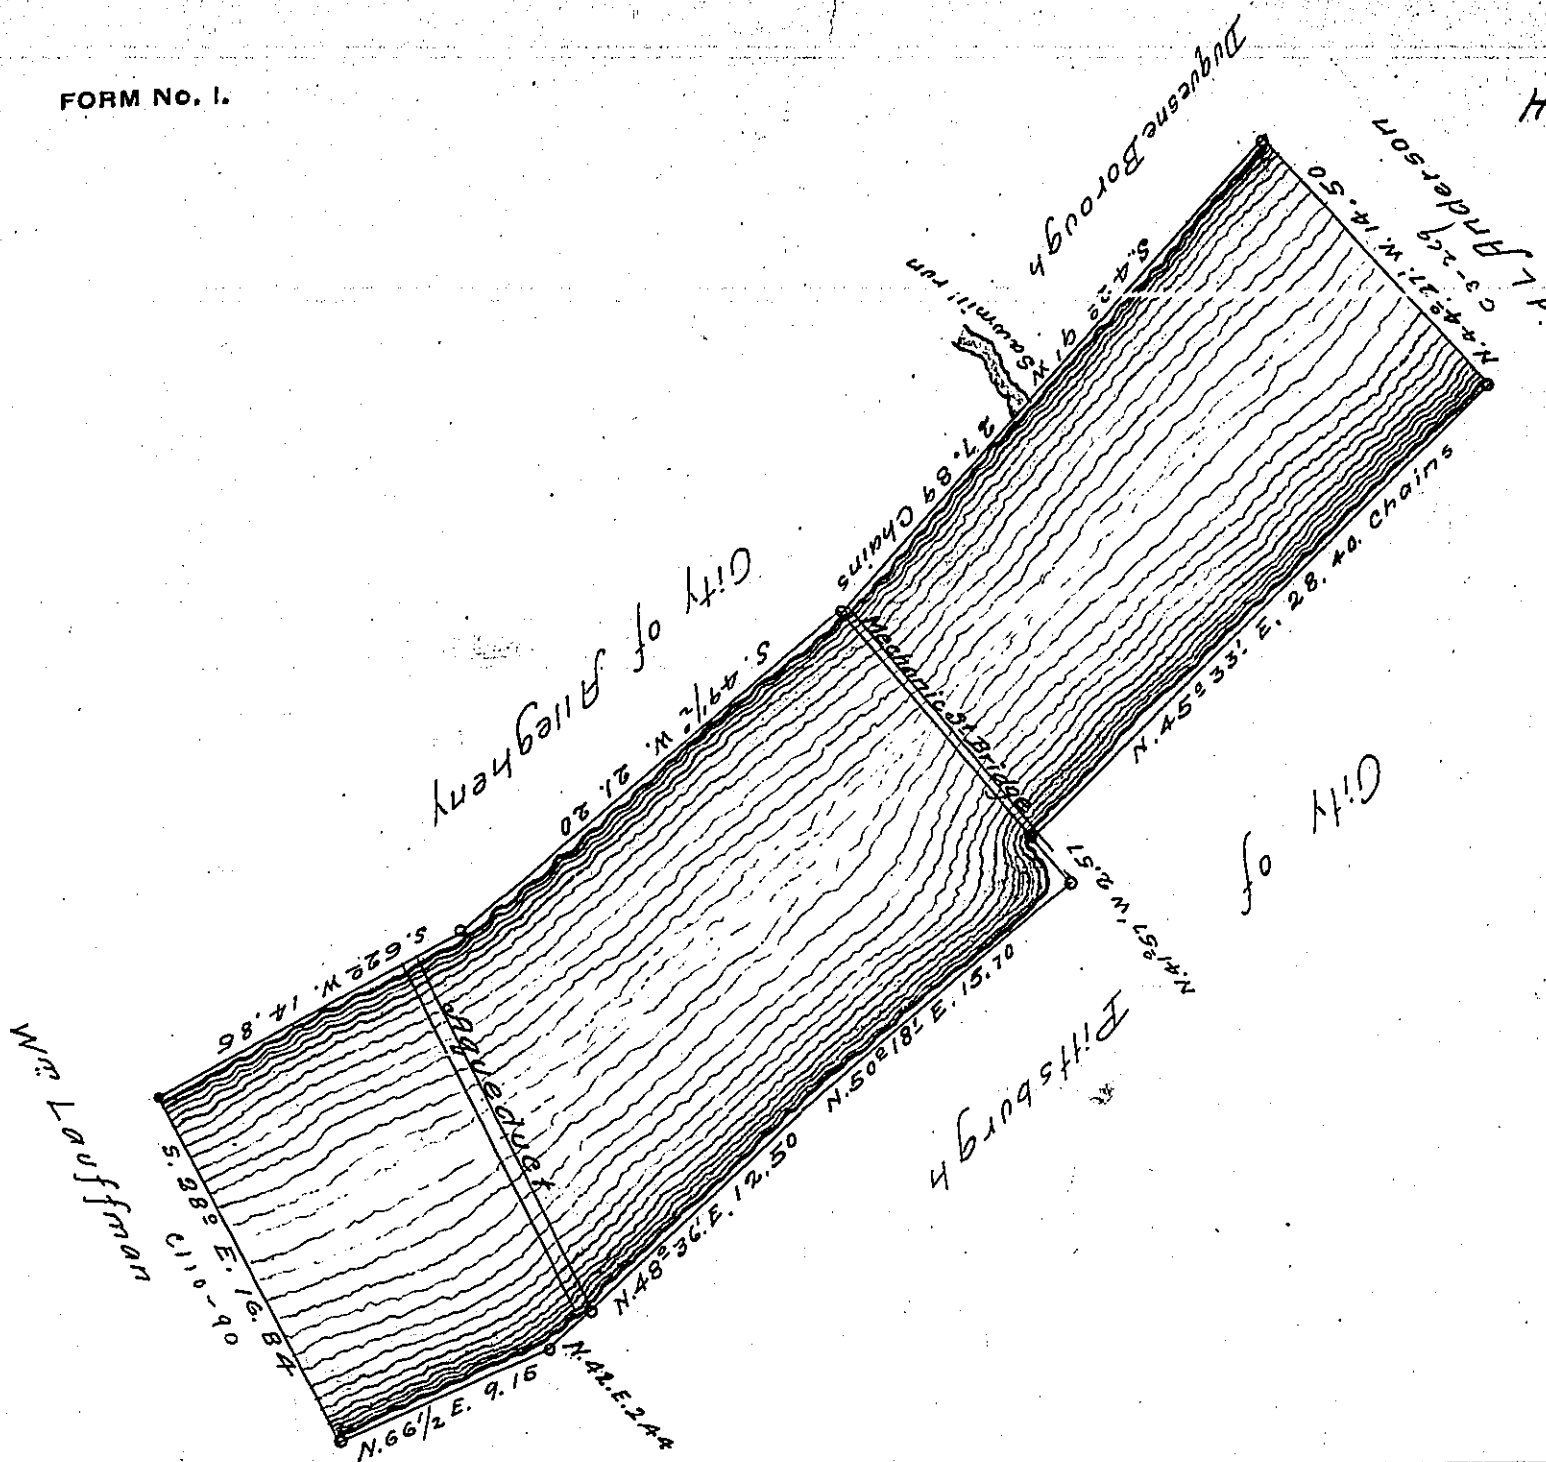

Draught of a survey of One hundred acres of the bed of the Allegheny river. surveyed upon a Warrant granted to Geo. F. Rahauer. dated the 20th day of September A.D. 1858 Situate between the City of Pittsburgh and the City of Allegheny and Duquesne Borough, in Allegheny County Pennsylvania Executed as of the 23^d day of September A.D. 1858.

*E. H. Hastings
FOR Isaac Morley, C.S.*

	A	R.	P
Area	100	0	23
Offset			23
	100 acres		

*I approve of the above
Isaac Morley*

IN TESTIMONY that the above is a copy of the original remaining on file in the Department of Internal Affairs of Pennsylvania, made conformably to an Act of Assembly approved the 16th day of February, 1833, I have hereunto set my Hand and caused the Seal of said Department to be affixed at Harrisburg, this ninth day of October 1906

Isaac R. Brown
Secretary of Internal Affairs.