


FORM No. 1.

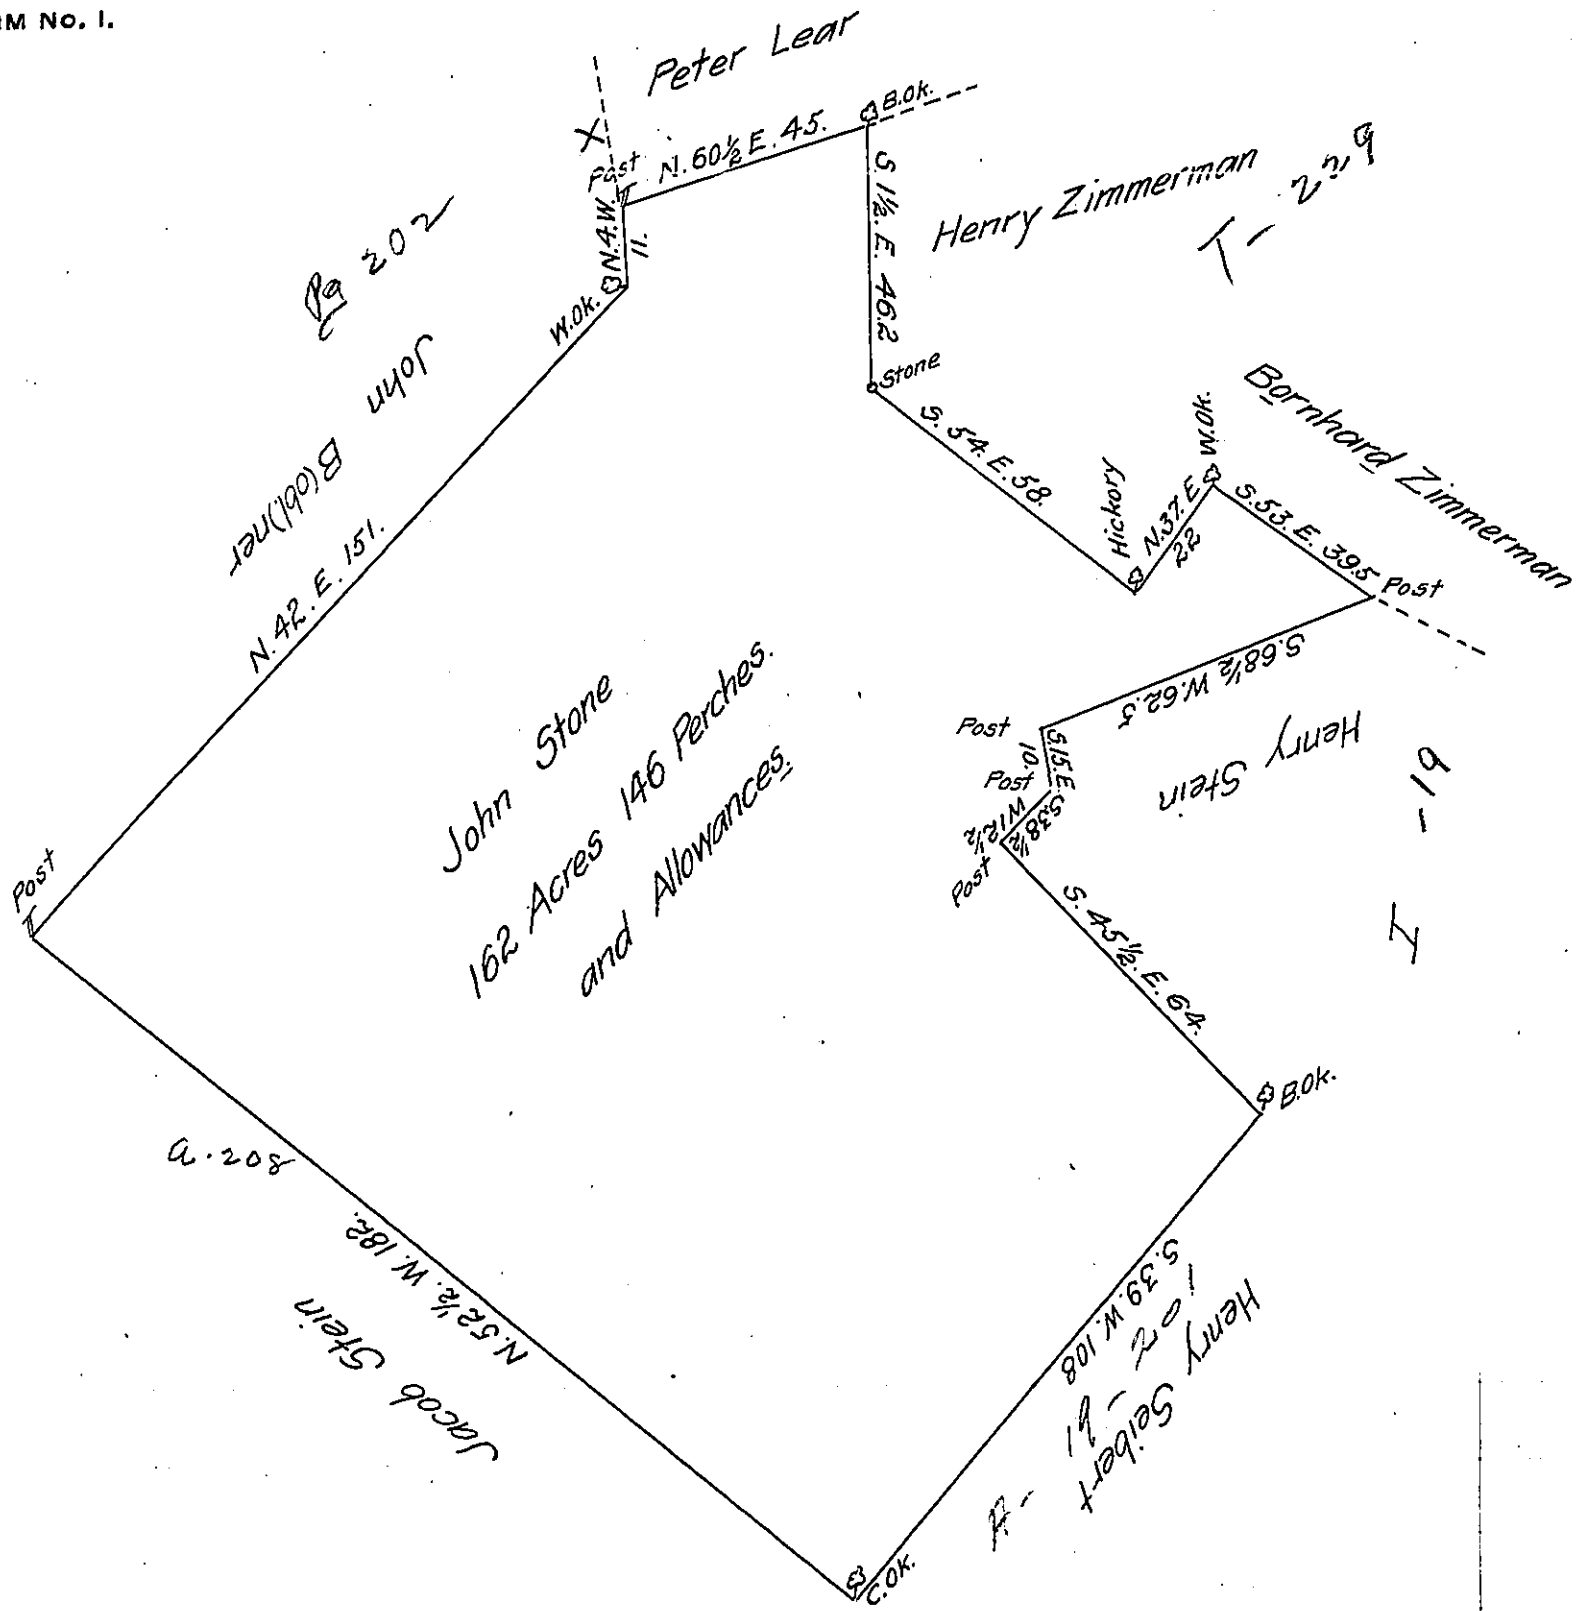

In Pursuance of an application N<sup>o</sup> 905 dated Sept 23<sup>rd</sup> 1765 Surveyed unto John Stone the 19<sup>th</sup> of June 1809 the above described Tract of land Situate in Pinegrove Township Berks County containing One hundred & Sixty two Acres, One hundred and forty six perches, and the Allowance of Six per Cent for Roads &c.

p<sup>r</sup> John M. Hyneman D.S.

To And<sup>w</sup> Porter Esq<sup>r</sup>  
Sur<sup>y</sup> Gen<sup>l</sup> Penn<sup>a</sup>

IN TESTIMONY that the above is a copy of the original remaining on file in the Department of Internal Affairs of Pennsylvania, made conformably to an Act of Assembly approved the 16th day of February, 1833; I have hereunto set my Hand and caused the Seal of said Department to be affixed at Harrisburg, this fourth day of December 1906.

*Loacod Brown*  
Secretary of Internal Affairs.