


FORM NO. 1.

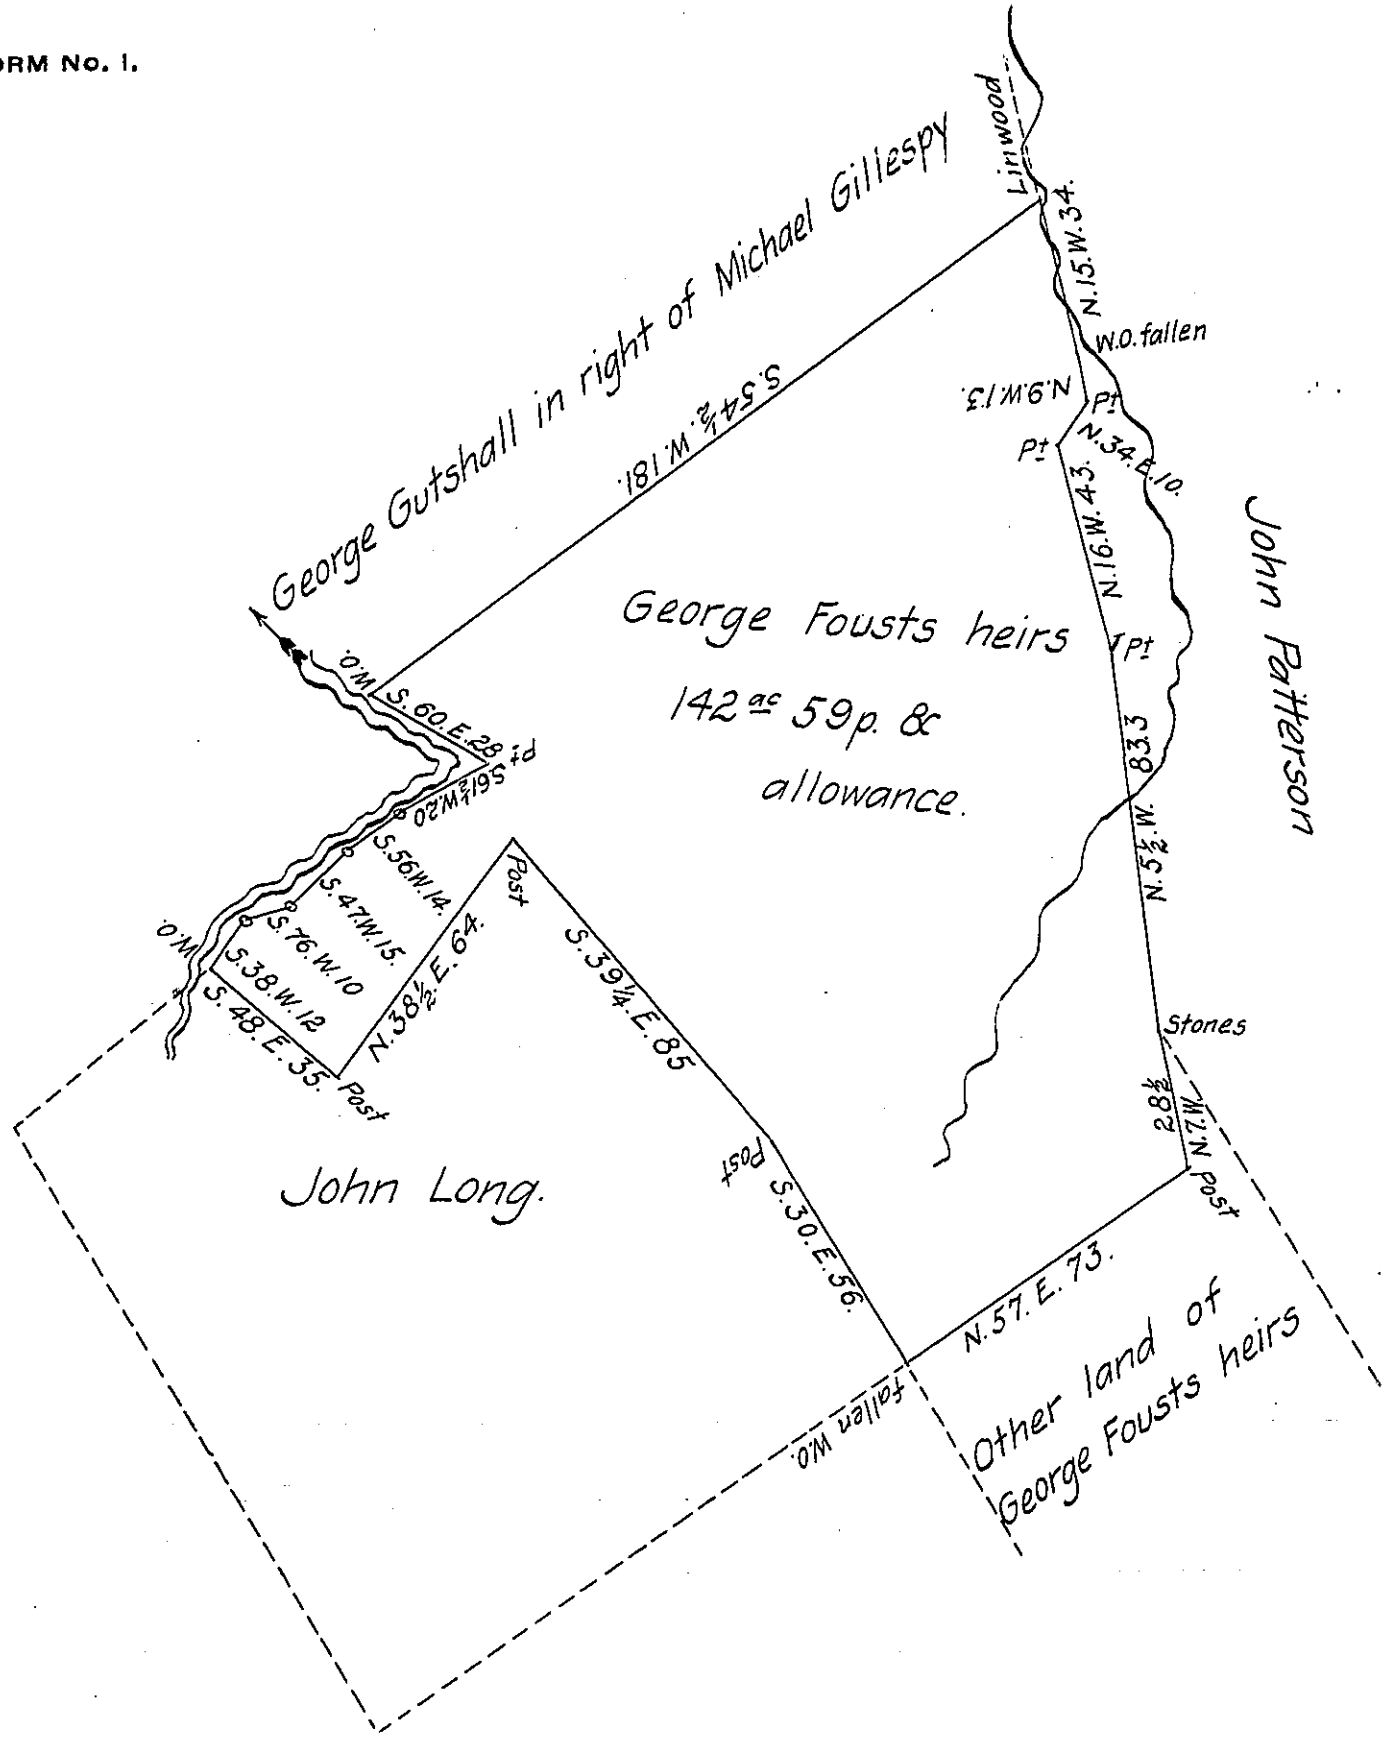

Draught of land Situate in Toboyne Township Perry County  
 Containing One Hundred Forty two Acres fifty nine perches &  
 allowance of Six per Cent for roads &c. Part of a larger tract  
 Surveyed on a warrant granted to Archibald Ross dated September  
 the 8<sup>th</sup> 1775 Surveyed November 20<sup>th</sup> 1828.

p<sup>r</sup> W<sup>m</sup> Wilson D.S.

Jacob Spangler Esq. S.G.

IN TESTIMONY that the above is a copy of the original remaining on file in  
 the Department of Internal Affairs of Pennsylvania, made  
 conformably to an Act of Assembly approved the 16th day of  
 February, 1833, I have hereunto set my Hand and caused  
 the Seal of said Department to be affixed at Harrisburg,  
 this.....eighteenth.....day of.....September.....1906.

*Loack Brown*  
 Secretary of Internal Affairs.