


991-99-#

Walter Buchanan's Land

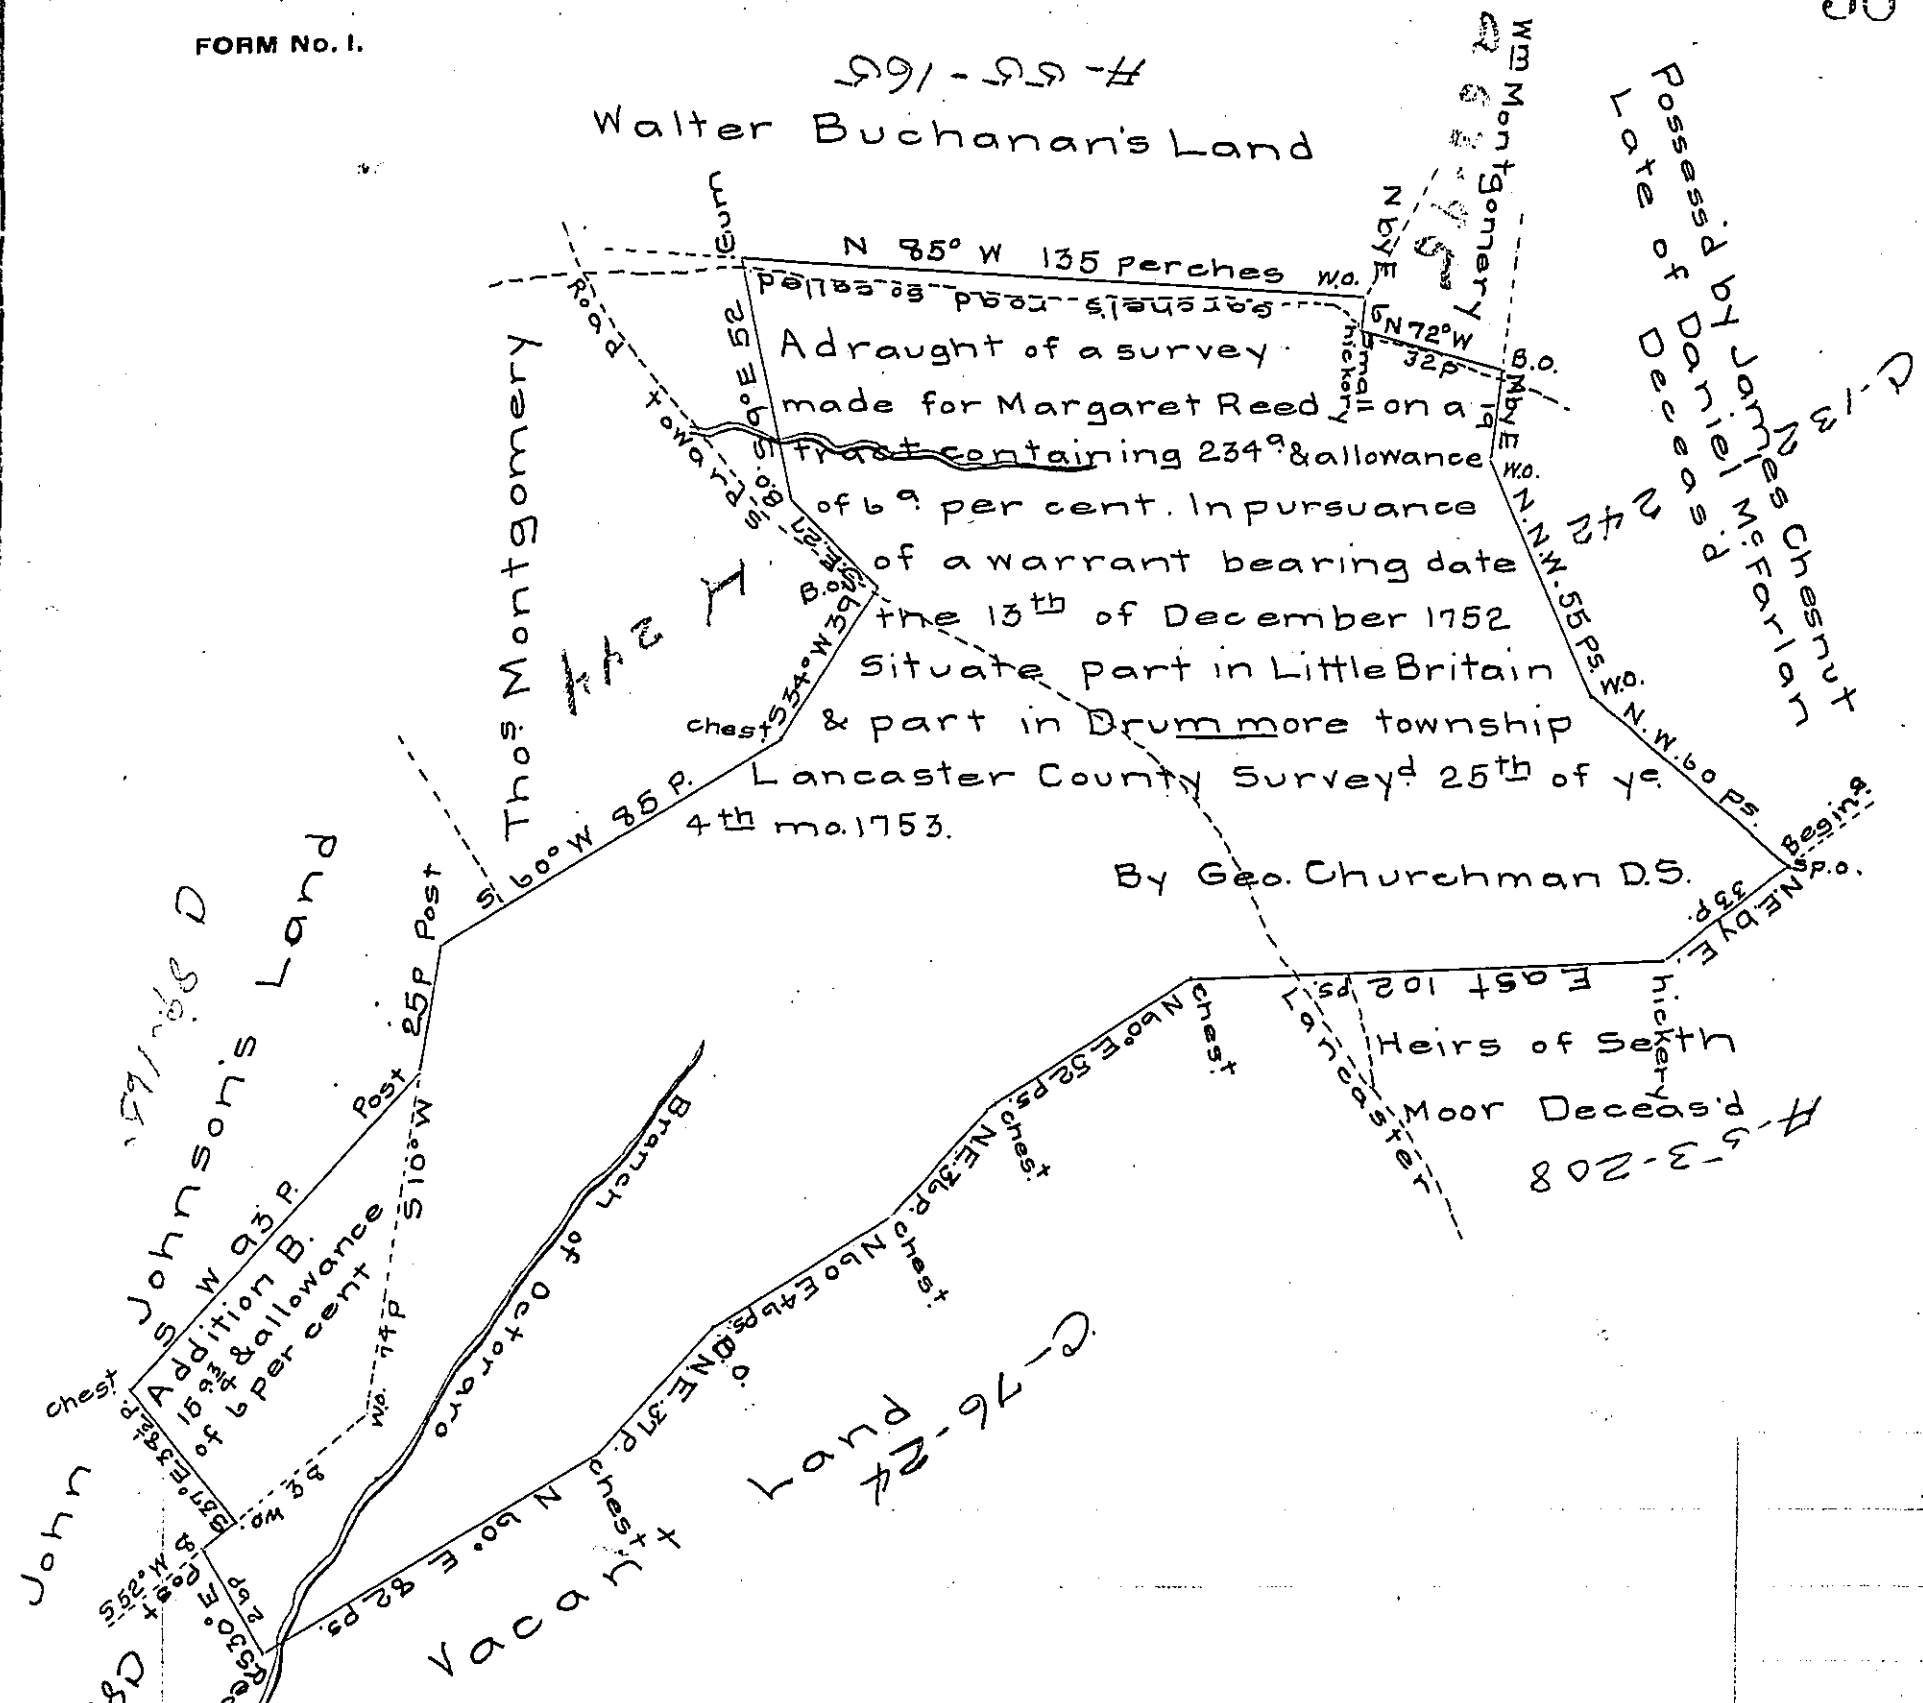

Adraught of a survey made for Margaret Reed on a tract containing 234³/₄ & allowance of 6⁹/₁₀₀ per cent. In pursuance of a warrant bearing date the 13th of December 1752 Situate part in Little Britain & part in Drummore township Lancaster County Survey'd 25th of ye 4th mo. 1753.

By Geo. Churchman D.S.

Mem. Robert M^cCorkle (after the above survey for Margaret Reed) as I apprehend married the said Margaret & obtained a warrant for a small addition to the tract bearing date the 5th of May 1757, containing 15³/₄ & allowance as usual. Survey'd the 10th of ye 3rd mo. March following described at B. w^{ch} was deemed a Barren hill at the first survey. The two added together make 249³/₄ & allowance of 6⁹/₁₀₀ per cent.

Survey'd by
Geo. Churchman D.S.

IN TESTIMONY that the above is a copy of the original remaining on file in the Department of Internal Affairs of Pennsylvania, made conformably to an Act of Assembly approved the 16th day of February, 1833, I have hereunto set my Hand and caused the Seal of said Department to be affixed at Harrisburg, this thirtieth day of July 1906.

Isaac R. Brown
Secretary of Internal Affairs.