


FORM No. 1.

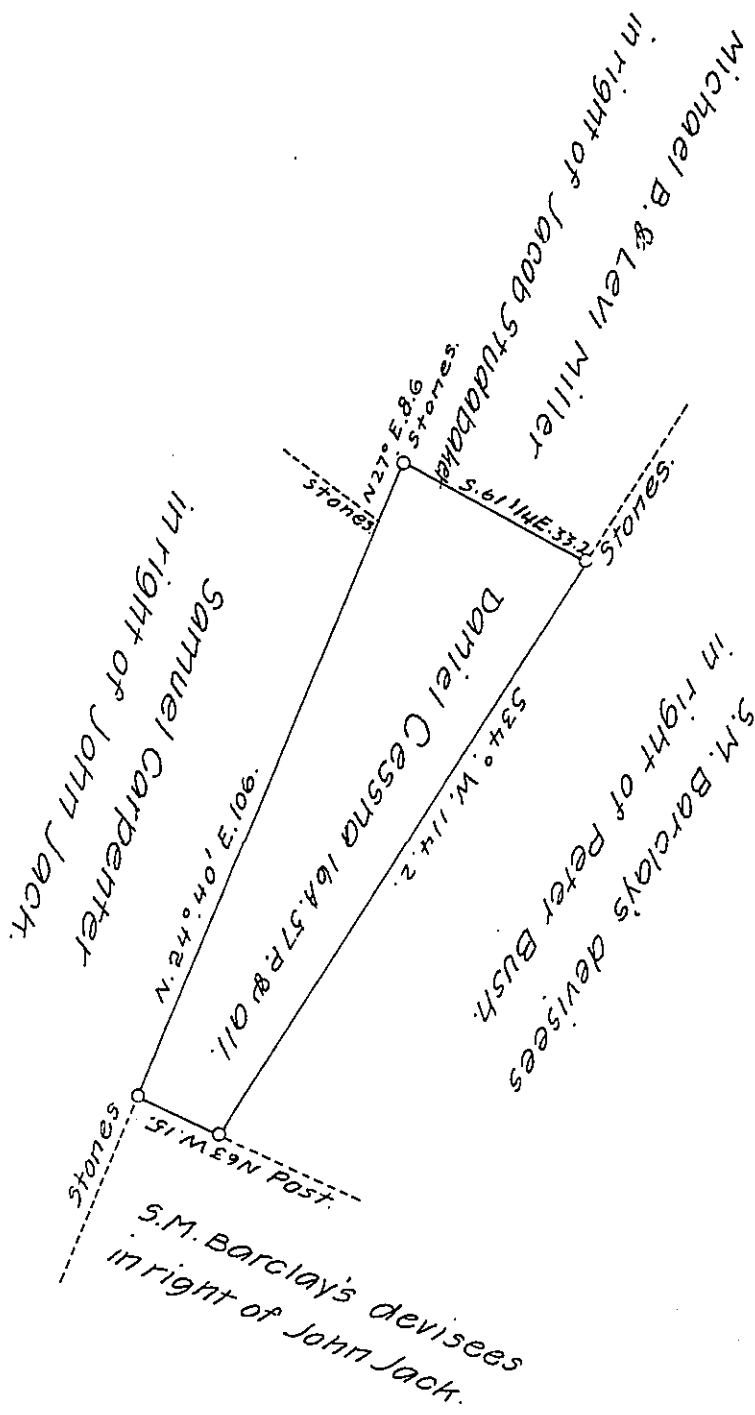

Draft of a tract of land containing 10 acres, 57 perches and the usual Allowance of six pr. Cent for Roads &c. Situate in Londonderry township in the County of Bedford. Surveyed by Daniel Sams the 31<sup>st</sup> day of the 5<sup>th</sup> Mo<sup>th</sup> (May) 1873 in pursuance of a Warrant granted to Daniel Cessna dated the 24<sup>th</sup> day of March 1873 for 25 acres - Courses according to the true bearings.

Hiram Blackburn, C.S.

To Robt. B. Beath, S.G.

IN TESTIMONY that the above is a copy of the original remaining on file in the Department of Internal Affairs of Pennsylvania, made conformably to an Act of Assembly approved the 16th day of February, 1833, I have hereunto set my Hand and caused the Seal of said Department to be affixed at Harrisburg, this twenty eighth day of November.....1906

*Lea R. Brown*  
Secretary of Internal Affairs.