


5-

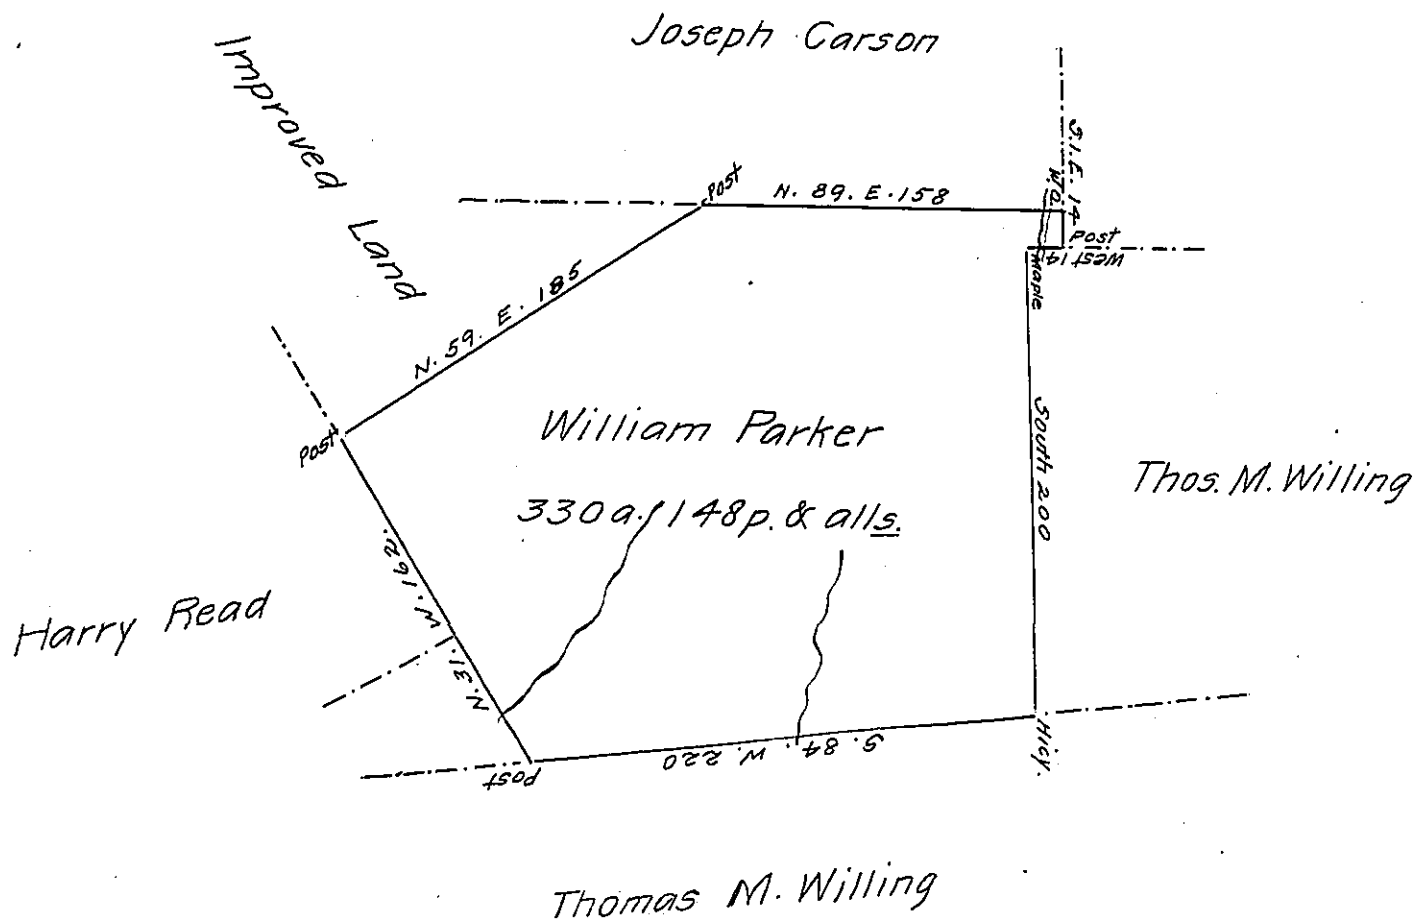

Surveyed to William Parker on the 25th. day of November. 1803
 the above described Tract of Land Containing Three hundred thirty Acres
 & one hundred and forty-eight perches and the alls. of 6. p. Cent &c. Situate
 in Toby Township Armstrong County East side of Allegheny river By Warrant
 of 2nd. day of Sepr. 1803 and Numbered 5843.

Geo. Ross D.S.

Saml. Cochran. Esqr. }
 S. G. of Penns^a }

NB. Robert Culbertson Claims this Tract By virtue of his
 settlement.

Geo. Ross.

IN TESTIMONY that the above is a copy of the original remaining on file in
 the Department of Internal Affairs of Pennsylvania, made
 conformably to an Act of Assembly approved the 16th day of
 February, 1833, I have hereunto set my Hand and caused
 the Seal of said Department to be affixed at Harrisburg,
 this ninth day of July 1906

Quaco P. Brown
 Secretary of Internal Affairs.