


Jacob Collettman.

Henry

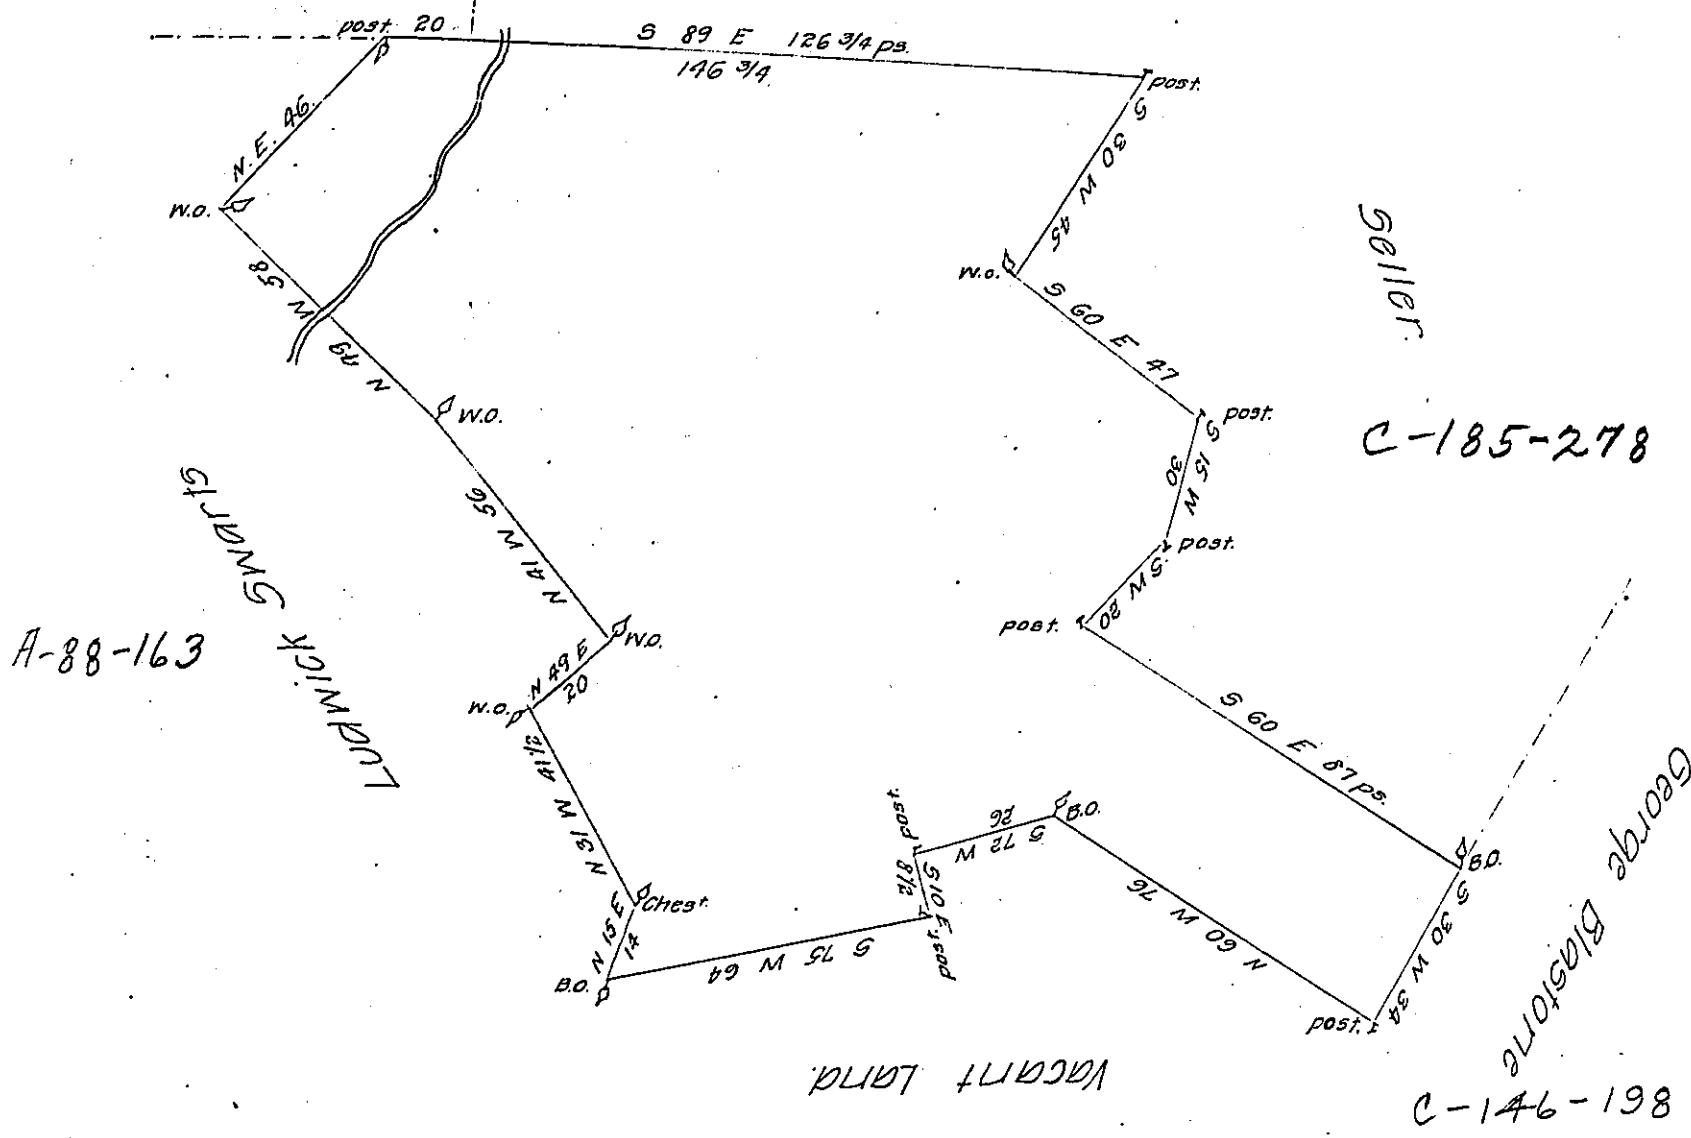

By virtue of a Warrant dated the 31<sup>st</sup> day of October 1737  
 Surveyed the 4<sup>th</sup> day of April 1759 to Peter Summney the above  
 described tract of land situate in Tulpehoiken Township Lan-  
 caster County Containing One hundred and forty one acres and  
 an Half and the allowance of six P. Cent.

pr. Jno. Scull.

IN TESTIMONY that the above is a copy of the original remaining on file in  
 the Department of Internal Affairs of Pennsylvania, made  
 conformably to an Act of Assembly approved the 16th day of  
 February, 1833, I have hereunto set my Hand and caused  
 the Seal of said Department to be affixed at Harrisburg,  
 this seventh day of December 1906

*Geo. P. Brown*  
 Secretary of Internal Affairs.