


831 Efers

Abraham Eiger

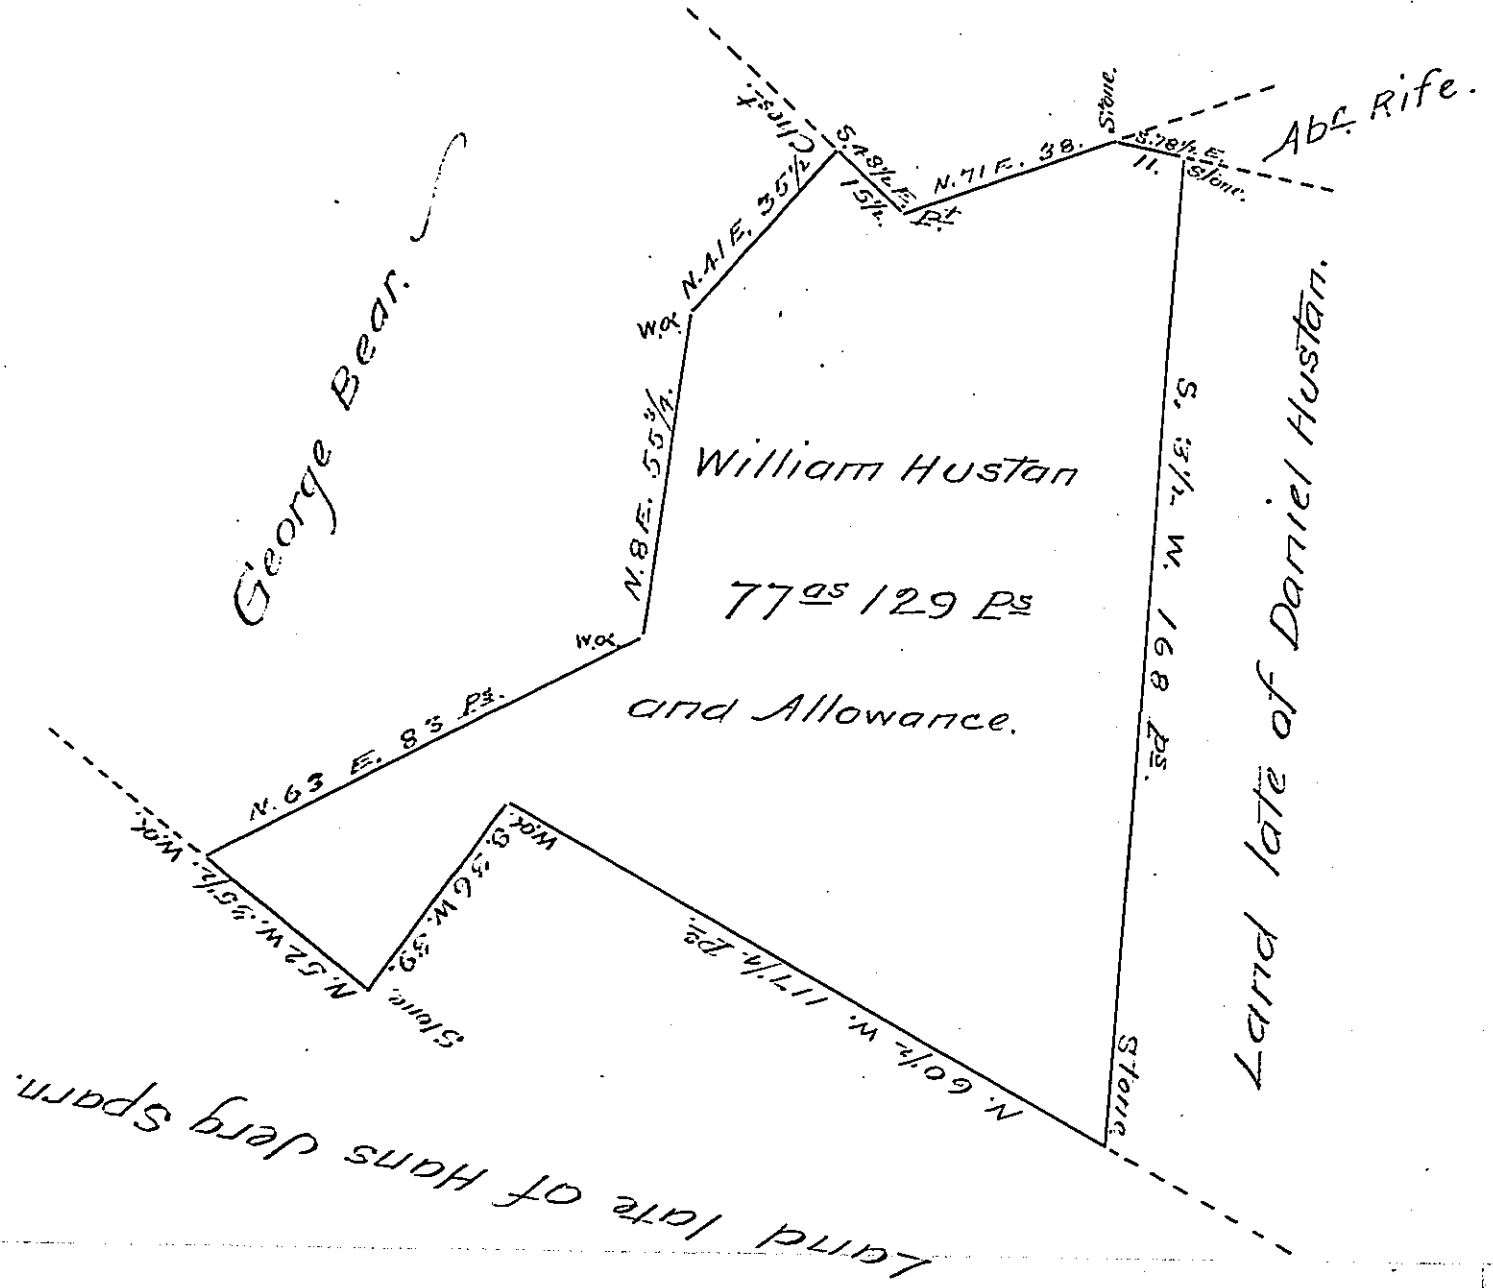

A Draught of a Tract of Land Situate in Earl-Township Lancaster County Containing 77^{as} 129 P^s and the usual Allowance of six Per Cent for Roads &c Surveyed the 20th Day of February A.D. 1805 for John - Hurst in Right of William Hustan (It being Part of a Larger Tract of 147^{as} 3/4 and Allowance Surveyed unto the said William Hustan By Virtue of a Warrant Dated the 9th Day of February A.D. 1786

To Samuel Cochran Esq^r.
Surveyor General

Wm. H. Ream D.S.C.
J. Saml. Ensminger D.S.C.

IN TESTIMONY that the above is a copy of the original remaining on file in the Department of Internal Affairs of Pennsylvania, made conformably to an Act of Assembly approved the 16th day of February, 1833, I have hereunto set my Hand and caused the Seal of said Department to be affixed at Harrisburg, this twenty seventh day of November 1906.

Goood D. Brown
Secretary of Internal Affairs.