


William Finney

Elizabeth Henderson

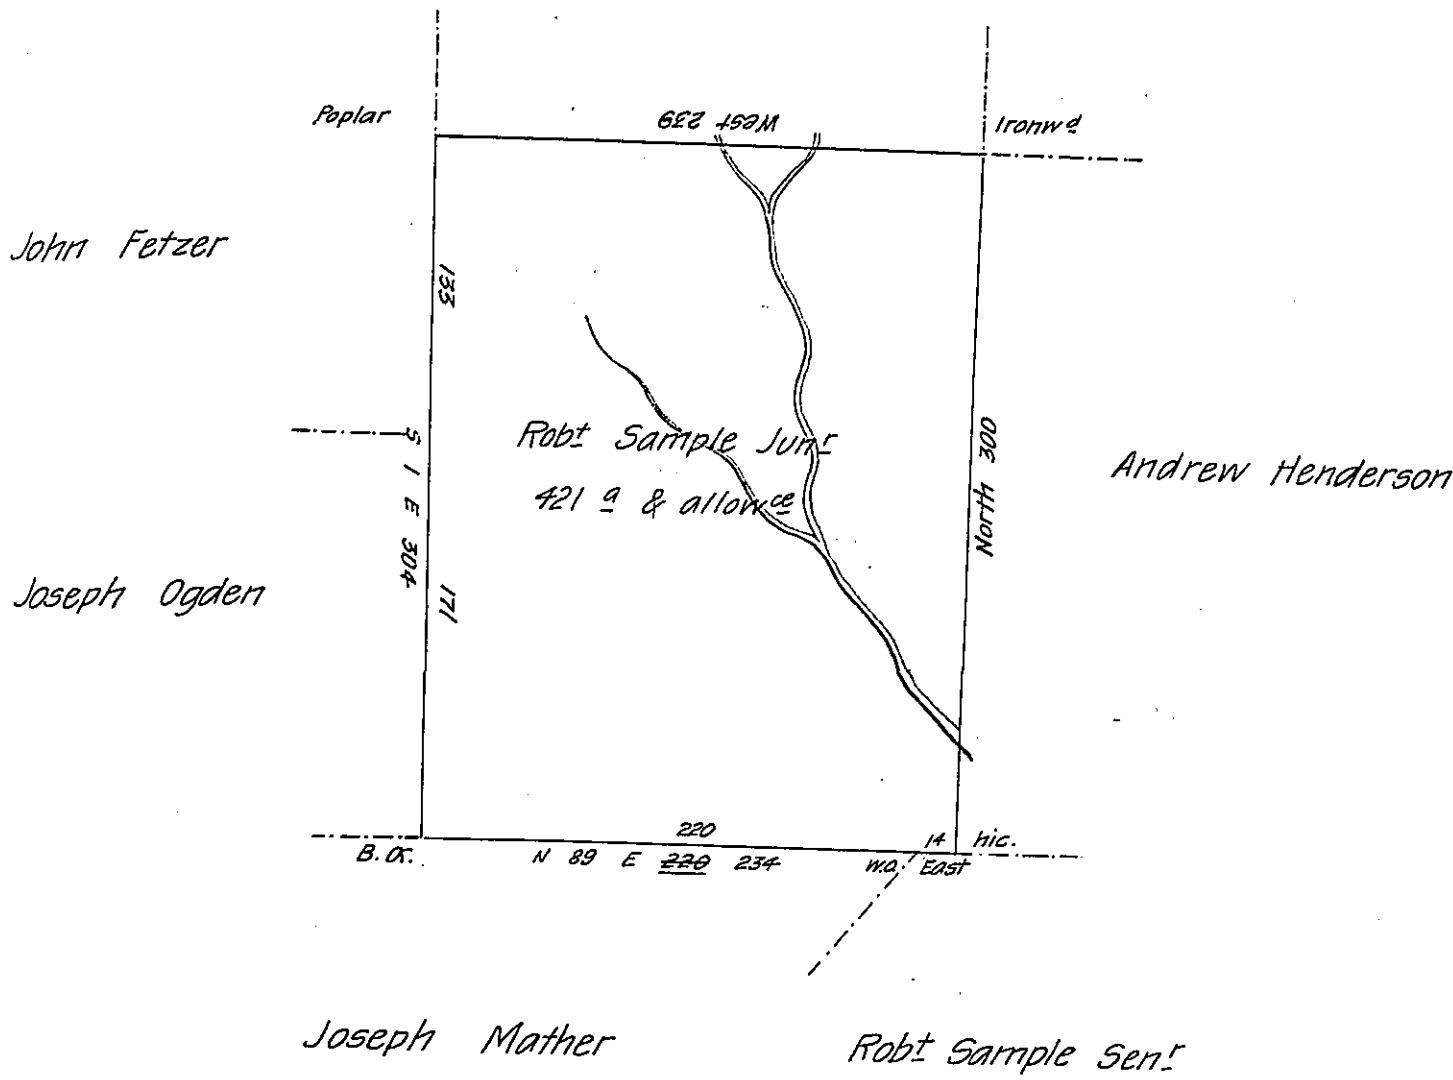

Survey'd to Robert Sample Junr on the 11th day of May 1786, the above described tract of four hundred & twenty one acres & allowance of six P. Cent. Situate on the waters of Plumb Creek west of lands survey'd for the Revd Doctor Alison & adjoining lands of Robert Sample senr in Westmorland County. By Warrant of the 1st July 1784

Joshua Elder D.S.

Wt No 105

John Lukens Esqr

S. Genl.

IN TESTIMONY that the above is a copy of the original remaining on file in the Department of Internal Affairs of Pennsylvania, made conformably to an Act of Assembly approved the 16th day of February, 1833, I have hereunto set my Hand and caused the Seal of said Department to be affixed at Harrisburg, this eighteenth day of December 1906

Isaac A. Perry
Secretary of Internal Affairs.