


A-2-75

Samuel Jones

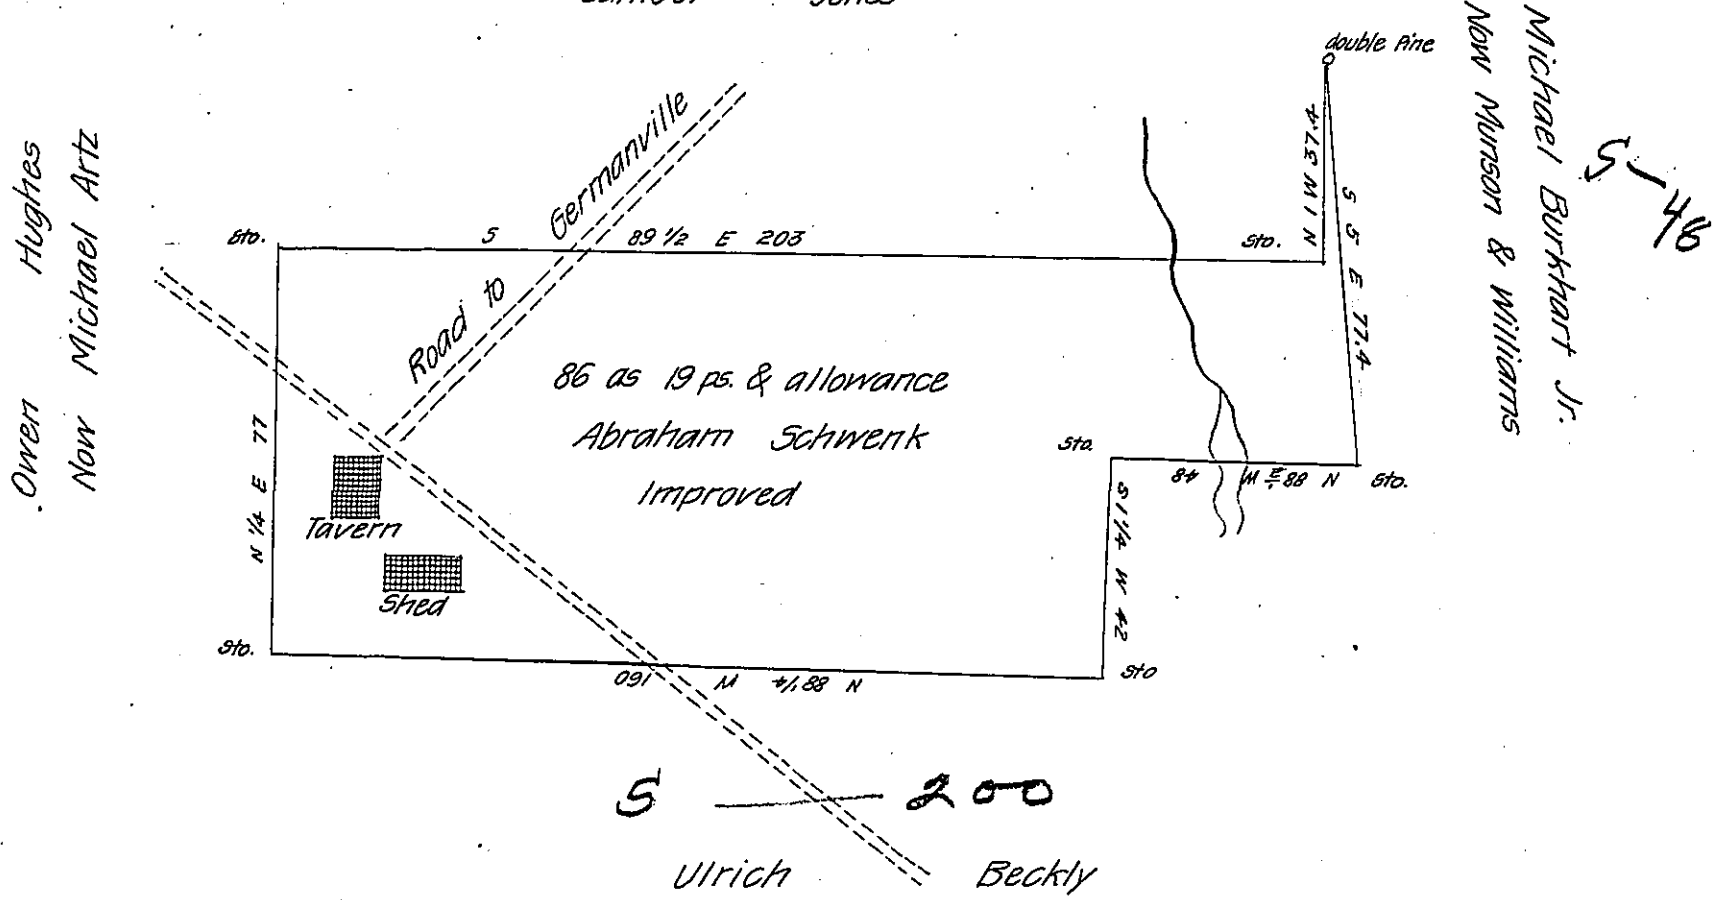

Draft of a tract of land containing 86 acres 19 perches and the allowance of six per cent for Roads & Situated in Hegins Township in the County of Schuylkill Surveyed the 4<sup>th</sup> day of January A.D. 1871 in pursuance of a Warrant granted to Abraham Schwenk dated the 23<sup>d</sup> day of December A.D. 1870 Improved The improvements thereon consists of a large two story plank house, shed and other outbuildings Occupied as a Tavern or Inn & two small Houses and stables & some cleared land

Jos. Hutzinger

To J. M. Campbell Esq

C. Surveyor

Surveyor General of Pennsylvania

IN TESTIMONY that the above is a copy of the original remaining on file in the Department of Internal Affairs of Pennsylvania, made conformably to an Act of Assembly approved the 16th day of February, 1833, I have hereunto set my Hand and caused the Seal of said Department to be affixed at Harrisburg, this twenty-fourth day of January 1907

*Loan J. Brown*  
Secretary of Internal Affairs.