


Late Peter Anthony

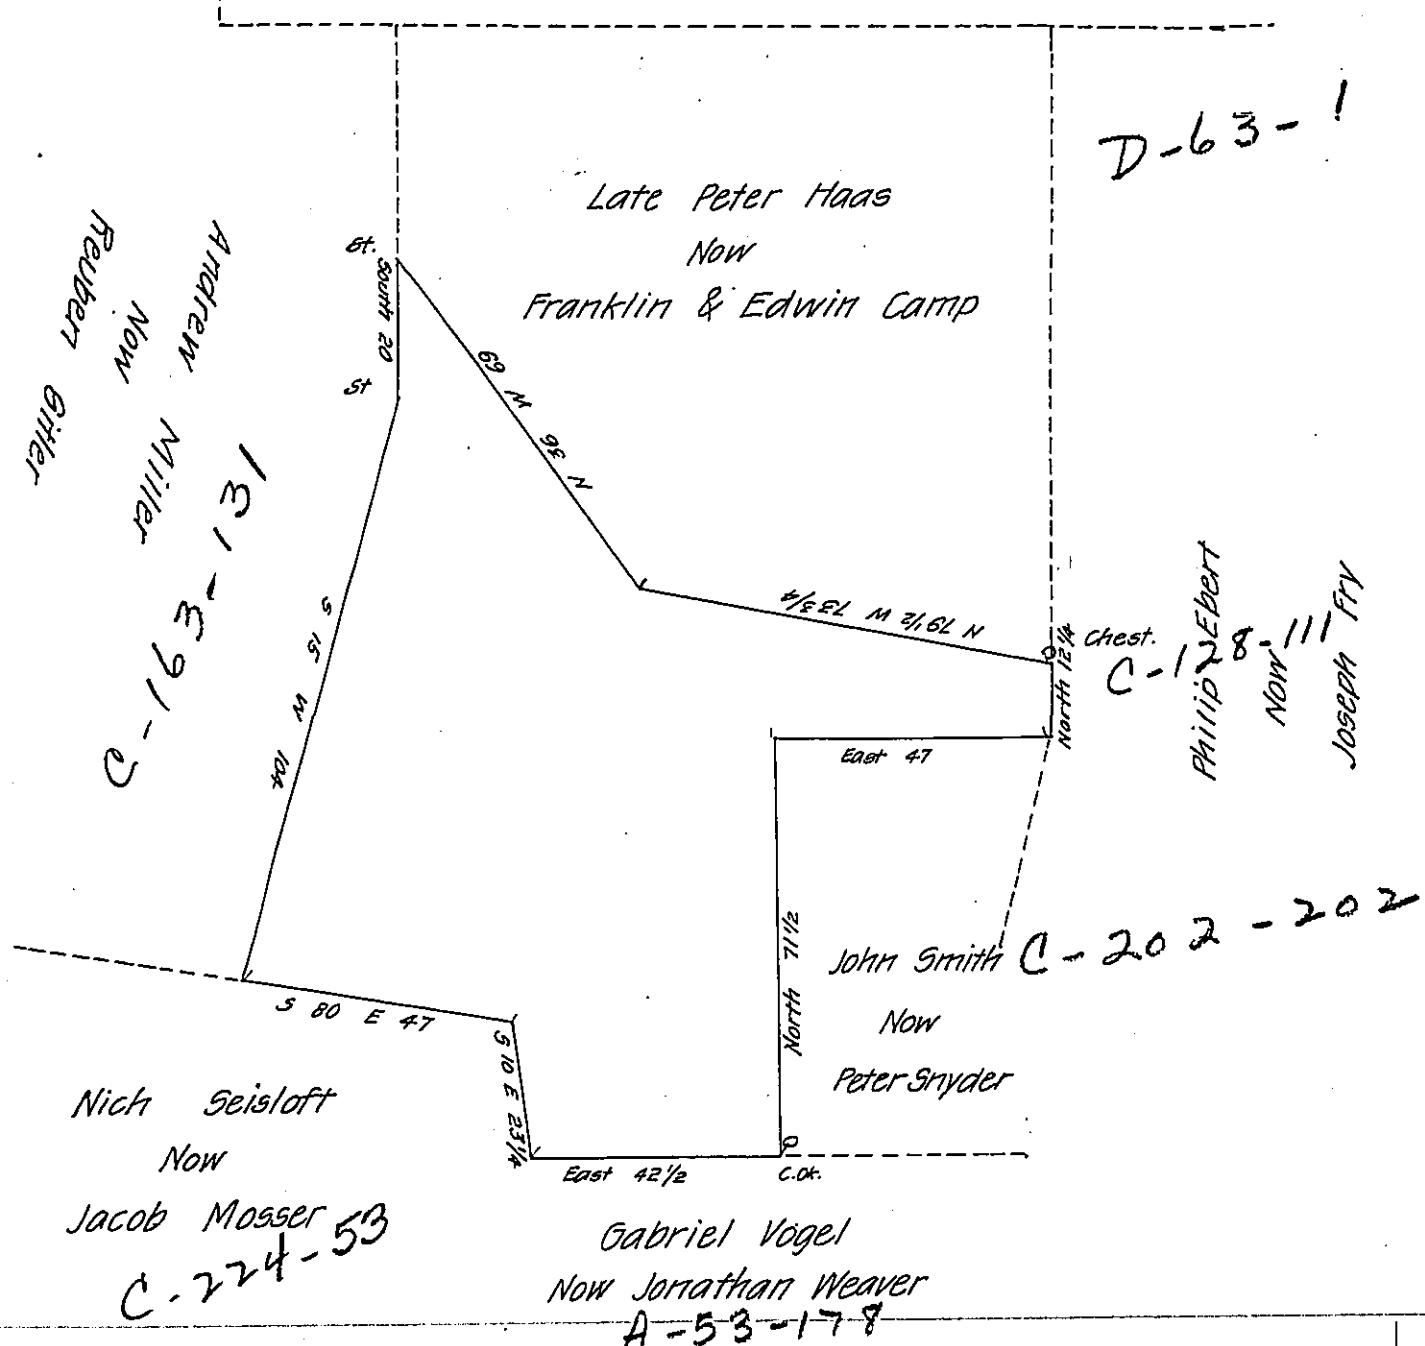

Draft of a tract of land situate in Lynn township Lehigh County Contain-
 ing 53 Acres 87 Ps and Allowance of 6 pr. c. for roads &c. partly surveyed and part-
 ly taken from old surveys for Reuben Sitler, Elias Schietz, Reuben German, & Peter
 Snyder June 16th 1870 Being part of a larger tract of One hundred & twelve acres
 and one hundred & Eleven perches & allowance Originally surveyed in pursuance
 of an application No. 1060 to Jacob Snyder dated Oct. 11th 1765

Geo. Blank C.S.

To J. M. Campbell Esq.

Surveyor General

IN TESTIMONY that the above is a copy of the original remaining on file in
 the Department of Internal Affairs of Pennsylvania, made
 conformably to an Act of Assembly approved the 16th day of
 February 1833, I have hereunto set my hand and caused
 the Seal of said Department to be affixed at Harrisburg,
 this thirteenth day of February 1907

Isaac D. Brown
 Secretary of Internal Affairs.