


FORM NO 1.

Robert Moore

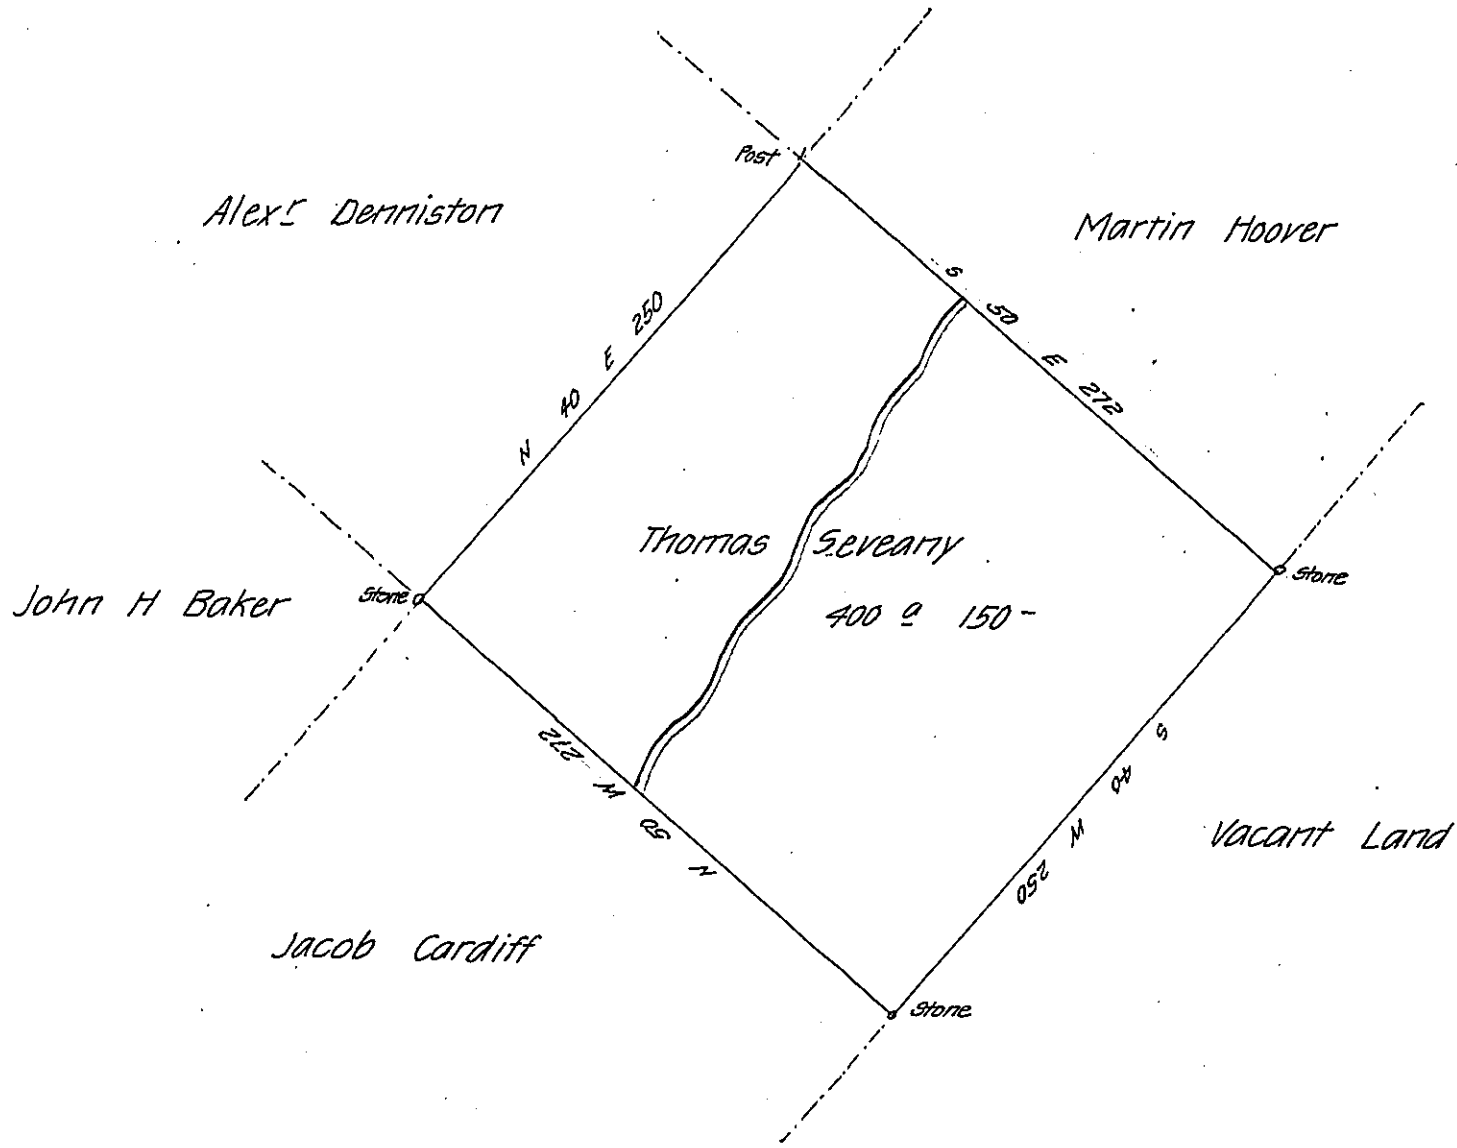

By Virtue of a Warrant dated the 29th January 1793 Surveyed the
 17th June 1793 to Thomas Seveary the above described tract of land situate on
 the waters of Brodheads Creek in the County of Northampton Contairring four
 hundred acres one hundred & fifty perches and the allowance of Six P. Cent
 &c.

P-

Geo. Palmer D.S.

To Daniel Brodhead Esquire

Surveyor General of Pennsylvania

IN TESTIMONY that the above is a copy of the original remaining on file in
 the Department of Internal Affairs of Pennsylvania, made
 conformably to an Act of Assembly approved the 16th day of
 February, 1833, I have hereunto set my Hand and caused
 the Seal of said Department to be affixed at Harrisburg,
 this seventh day of March 1907

Isaac B. Brown
 Secretary of Internal Affairs.