


To John Lukens Esq-
Surveyor General.

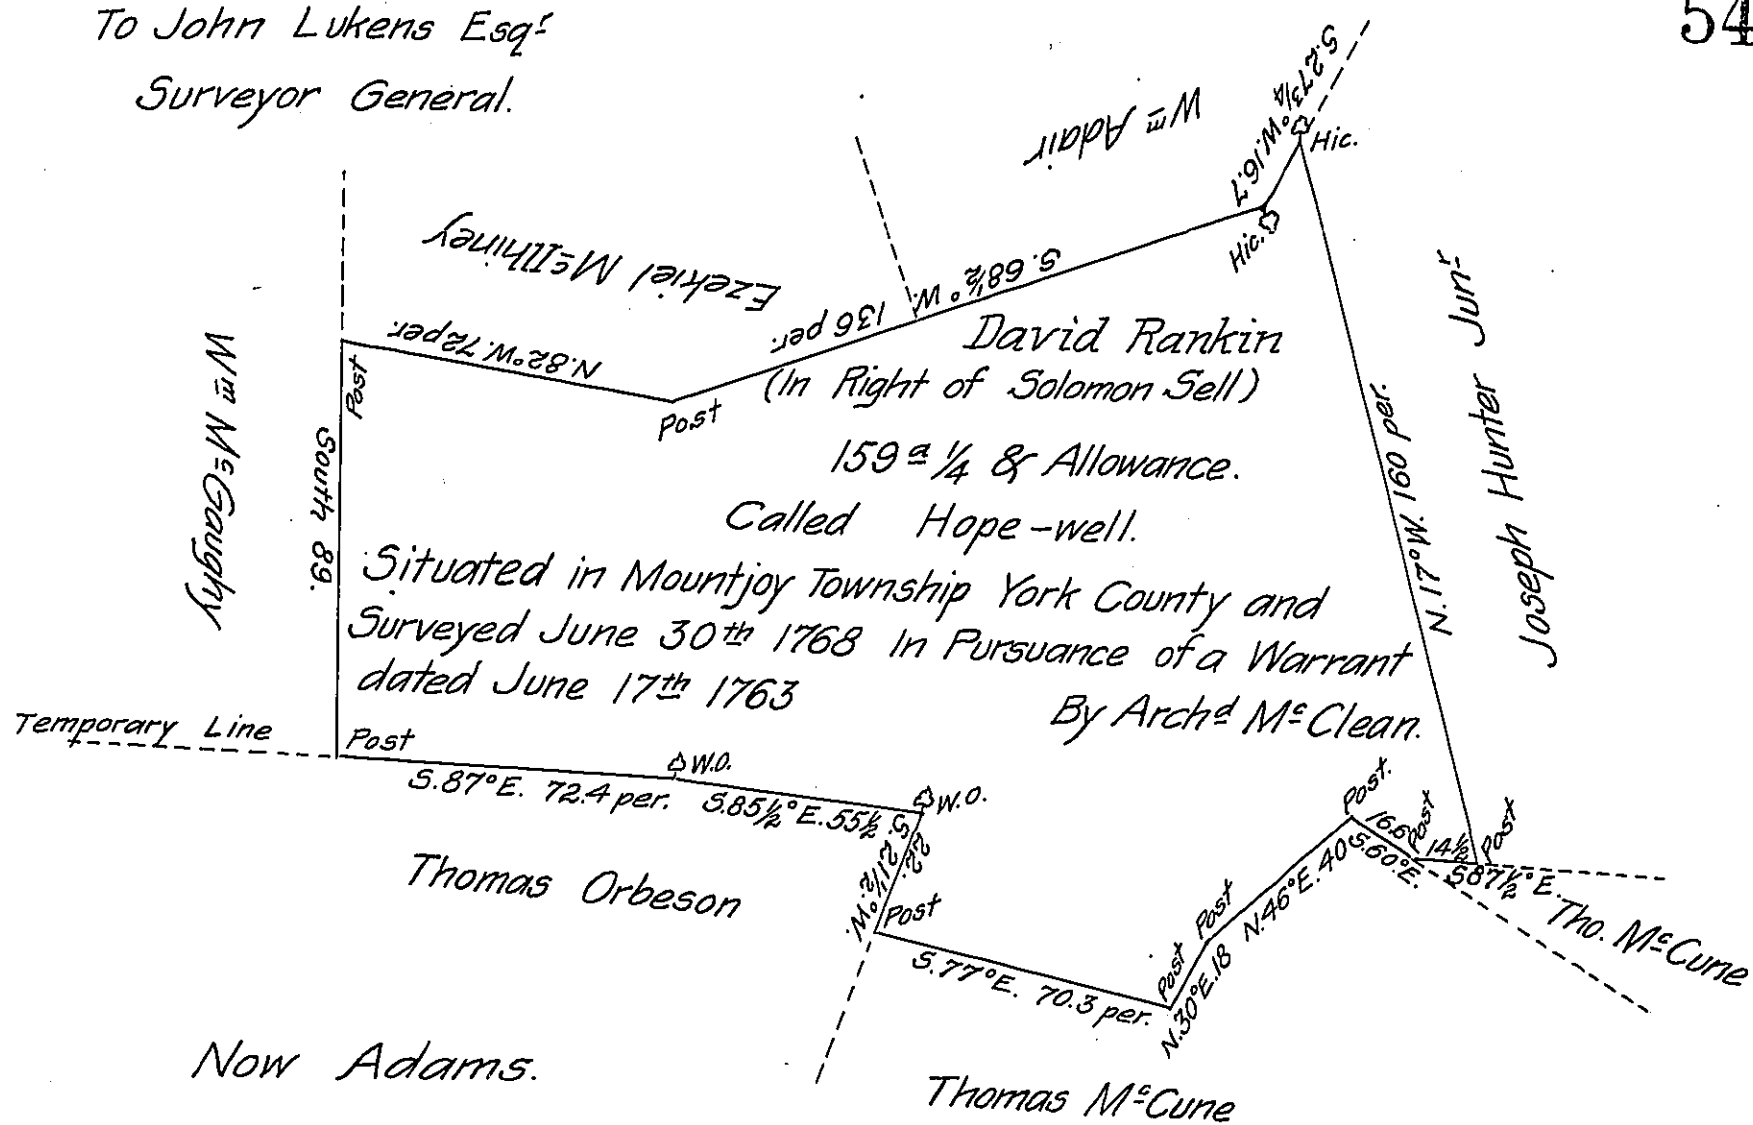

Situated in Mountjoy Township York County and
 Surveyed June 30th 1768 In Pursuance of a Warrant
 dated June 17th 1763
 By Arch^d M^cClean.

Now Adams.

Note, The Warrant of Solomon Sell had been located within Digges's
 Choice and therefore void in regard to situation and the Place of
 the intended Settlement of this Plantation, and on which a small
 Improvement had been made, I find to have been run off by Orbeson's
 Survey under a Rights from Maryland, which occasioned the present
 Improvements to be made about 5 Years ago.

IN TESTIMONY that the above is a copy of the original remaining on file in
 the Department of Internal Affairs of Pennsylvania, made
 conformably to an Act of Assembly approved the 16th day of
 February, 1833, I have hereunto set my Hand and caused
 the Seal of said Department to be affixed at Harrisburg,
 this.....eighteenth..... day of..... December..... 1906.

[Handwritten Signature]
 Secretary of Internal Affairs.