


C-182-202
Robert Maxwell

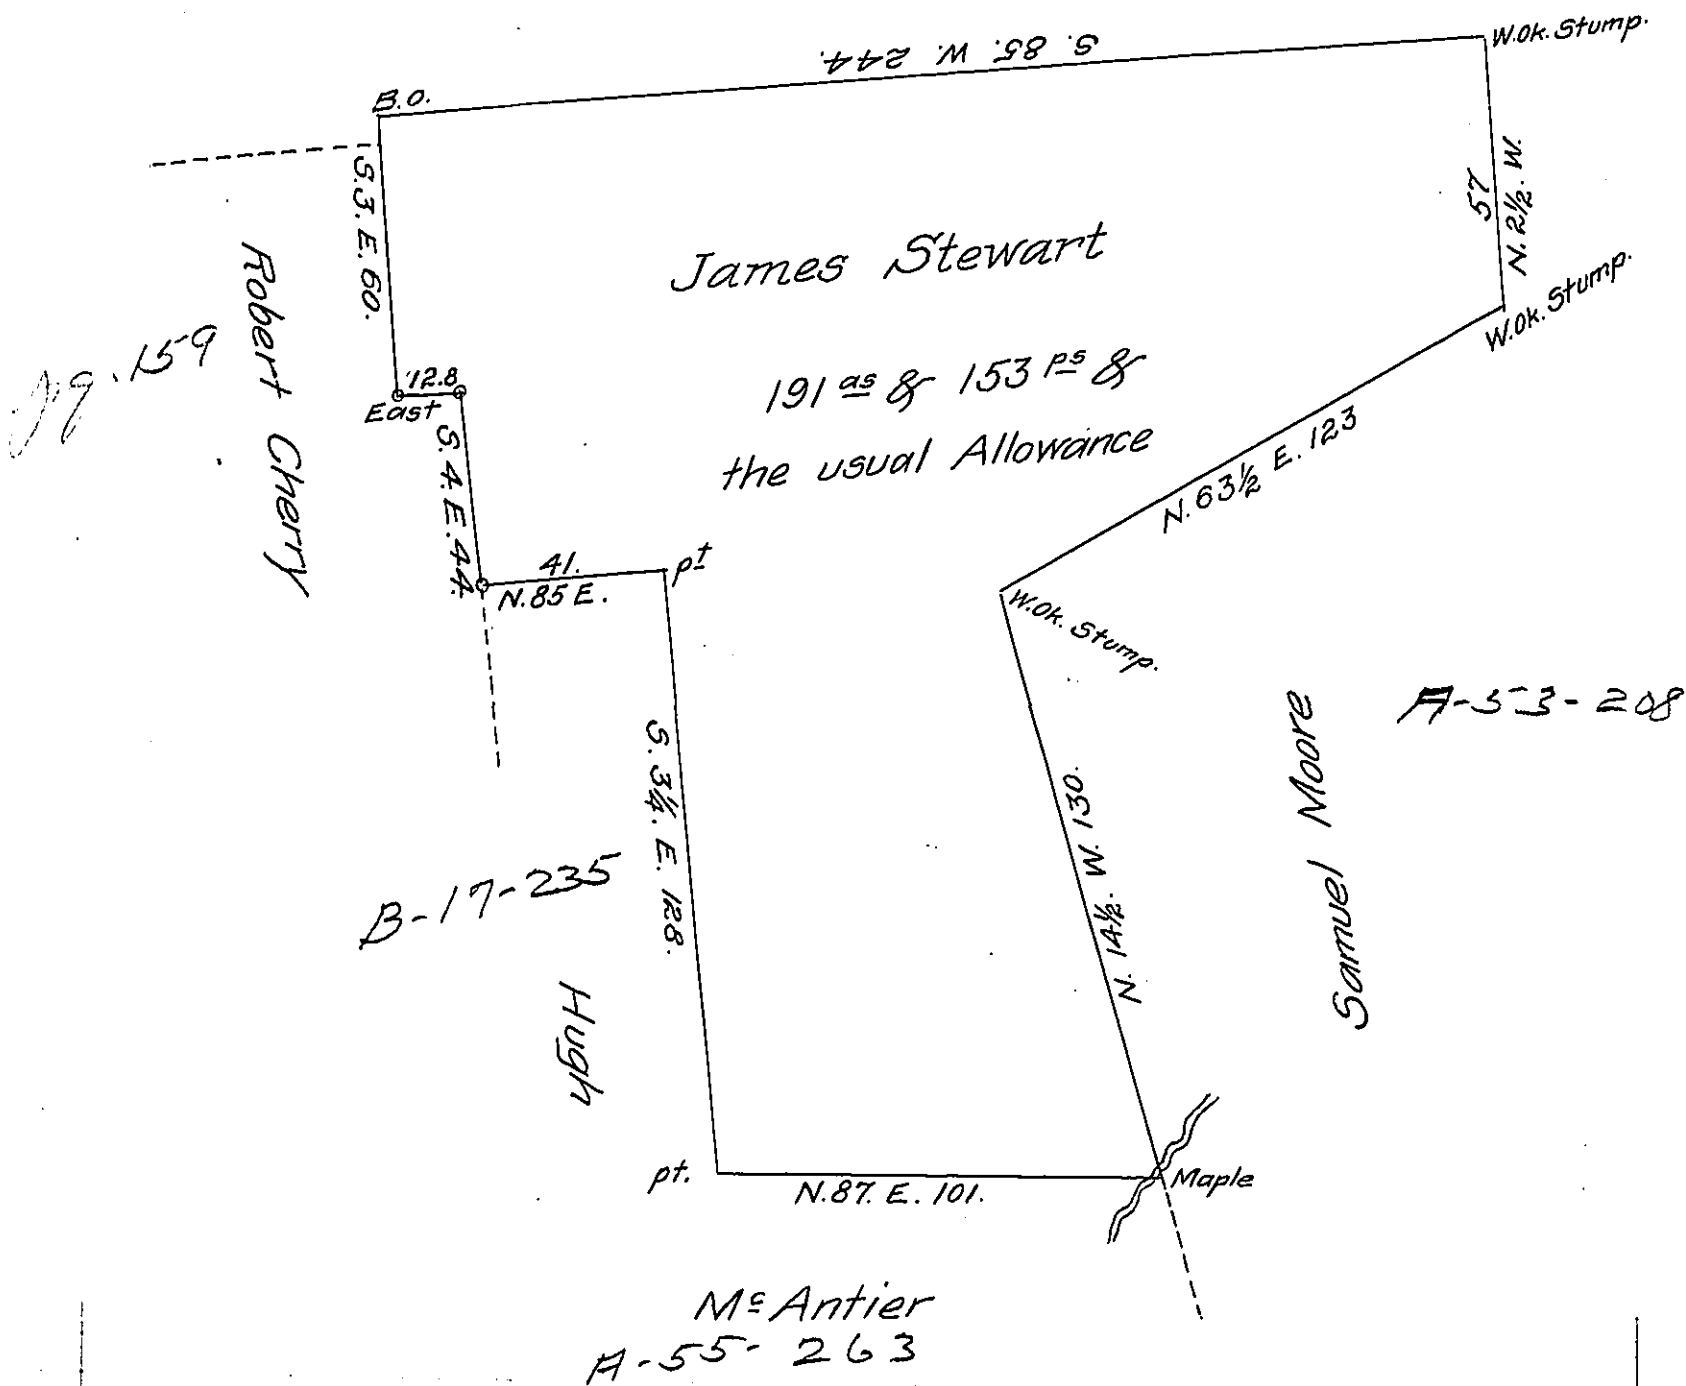

A Draught of a Tract of Land, Situate in Drumore Town-
 ship in the County of Lancaster Containing One hundred and
 ninety One ^{Acres} ~~perches~~ and one hundred and fifty three perches
 and the usual Allowance of Six ~~per~~ Cent. for Roads & Surveyed in
 pursuance of a Warrant dated the 4th day of February A.D. 1735/6
 Granted unto James Stewart Surveyed the 14th day of August
 A.D. 1809 for Robert Maxwell.

p^r Jacob Hibshman D.S.

To Andrew Porter Esq^r }
 Surveyor General }

IN TESTIMONY that the above is a copy of the original remaining on file in
 the Department of Internal Affairs of Pennsylvania, made
 conformably to an Act of Assembly approved the 16th day of
 February, 1833, I have hereunto set my Hand and caused
 the Seal of said Department to be affixed at Harrisburg,
 this fourteenth day of January 1907.

James A. [Signature]
 Secretary of Internal Affairs.